


## OTL Linear Channel on a Suspended Timber Floor

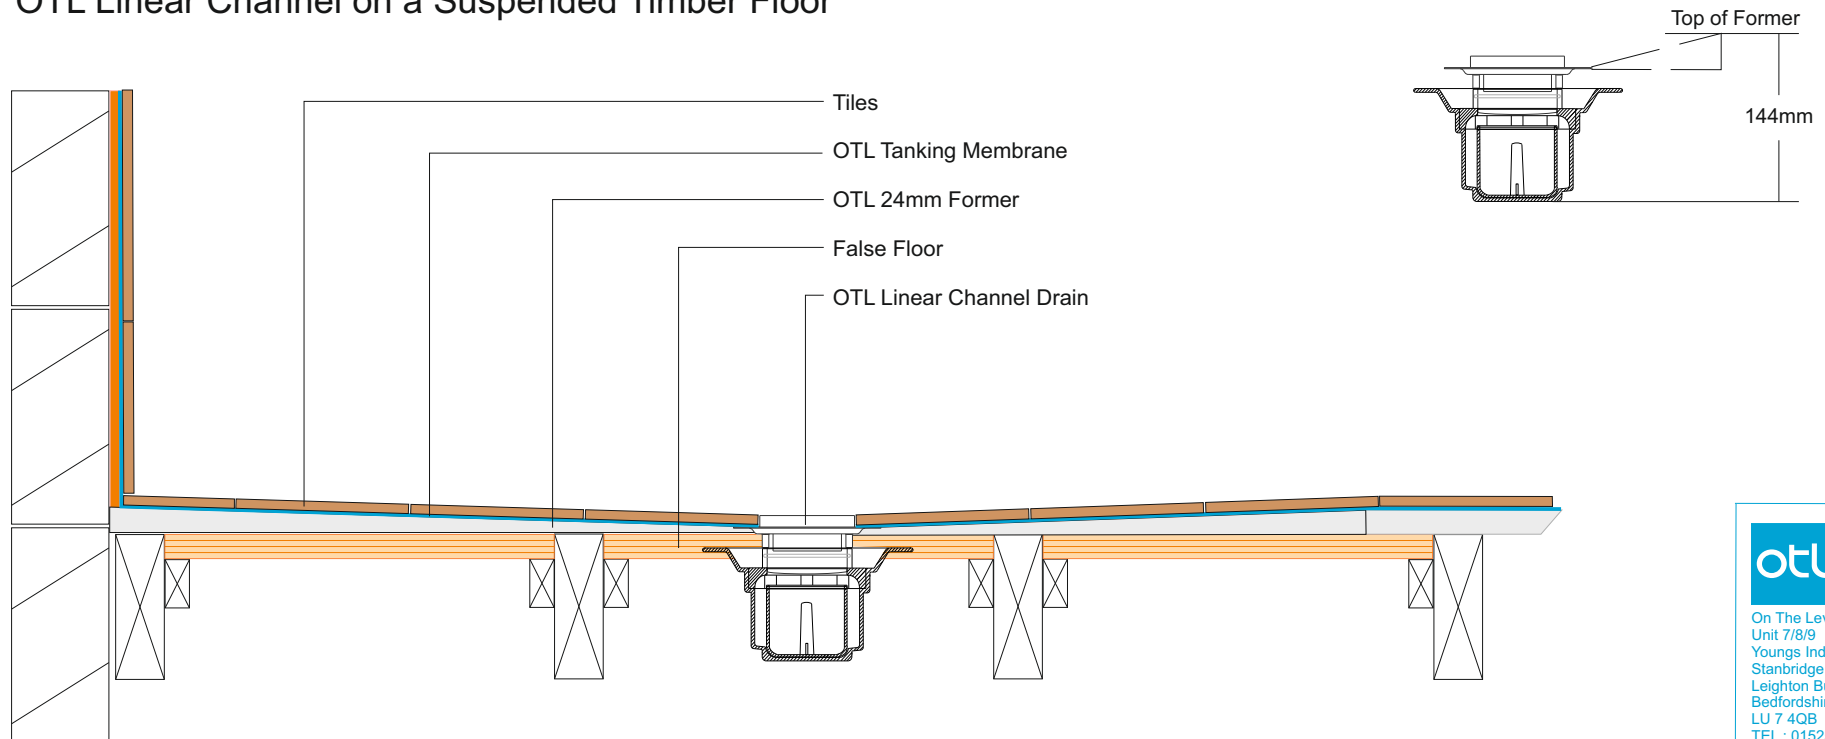

On The Level  
Unit 7/8/9  
Youngs Industrial Estate  
Stanbridge Road  
Leighton Buzzard  
Bedfordshire  
LU 7 4QB  
TEL : 01525 373202  
FAX : 01525 373222

Client

Job Title

OTL Linear Channel on a  
Suspended Timber Floor

Drawing Title

Date

Not to Scale