
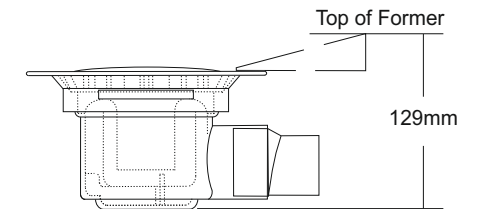


OTL Level Access Former for Vinyl Sheet Flooring On a Suspended Timber Floor

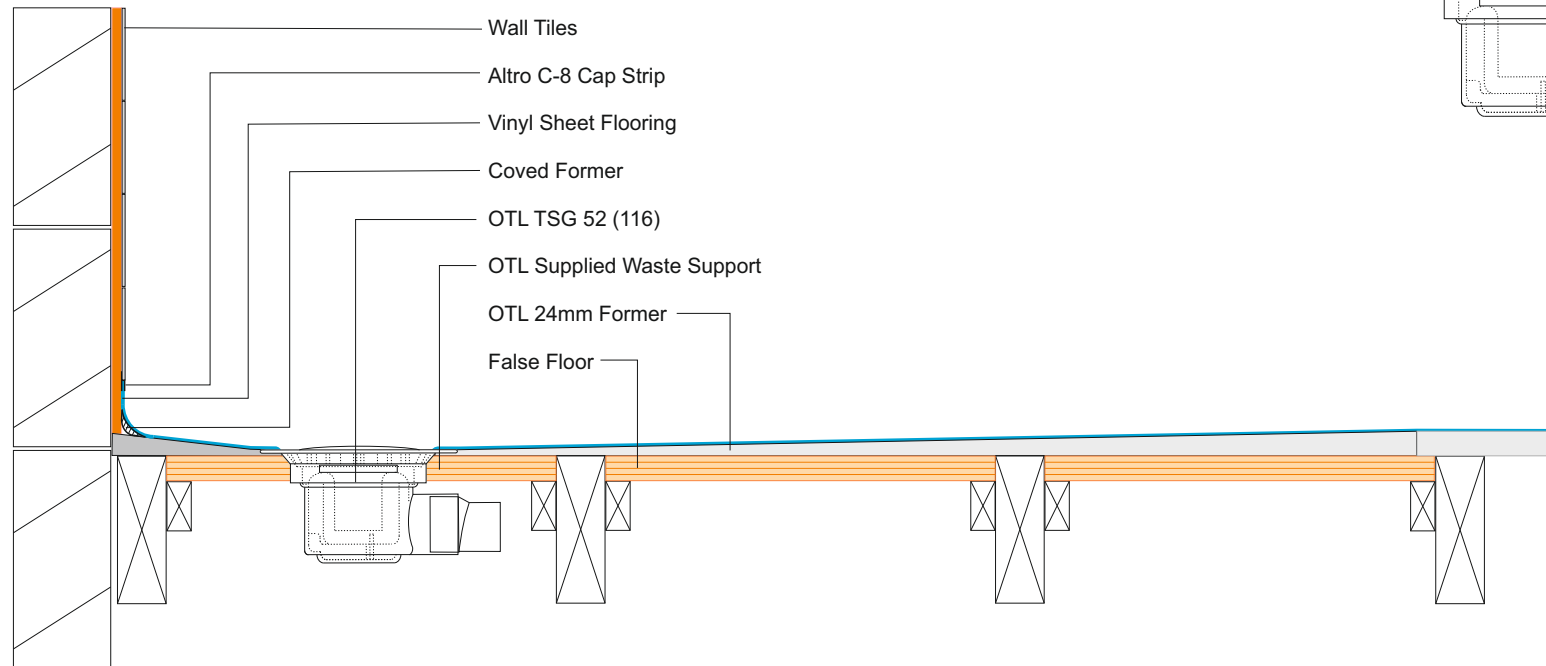

On The Level
Unit 7/8/9
Youngs Industrial Estate
Stanbridge Road
Leighton Buzzard
Bedfordshire
LU 7 4QB
TEL : 01525 373202
FAX : 01525 373222

Client

Job Title

OTL Level Access Formers
for
Vinyl Sheet Flooring

Drawing Title

Date

Not to Scale