


Measuring up for a bespoke Infinity I-Line Wall Drain

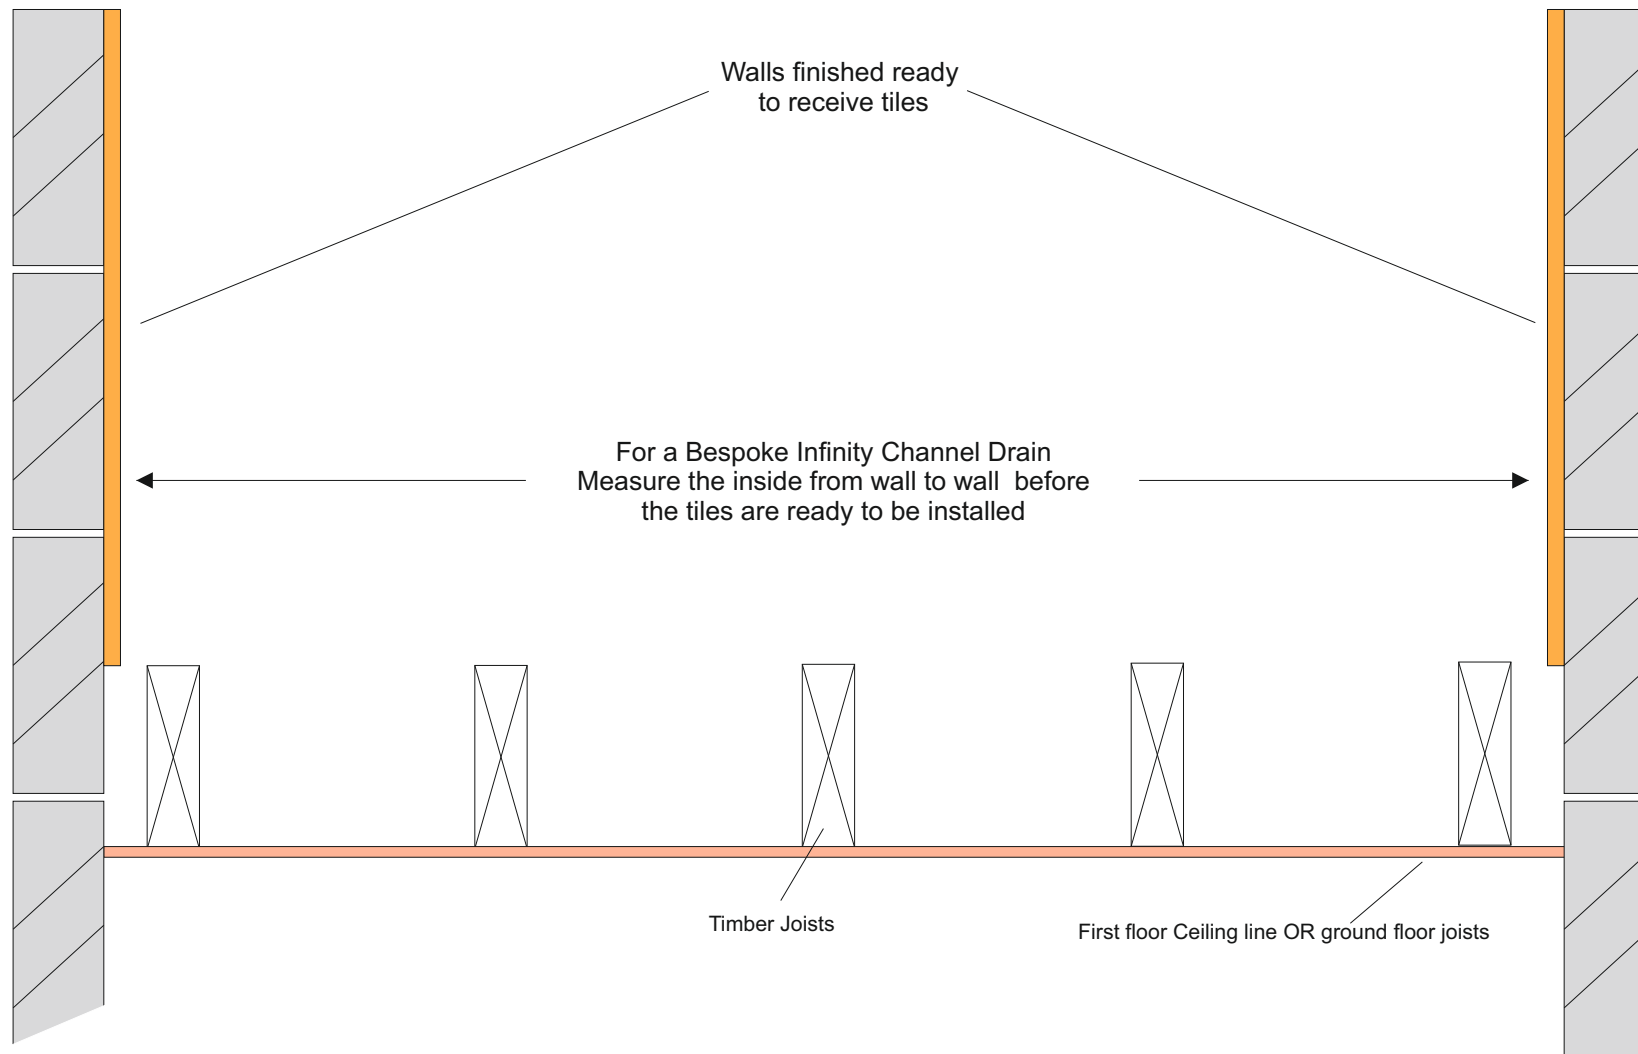

On The Level
Unit 7/8/9
Youngs Industrial Estate
Stanbridge Road
Leighton Buzzard
Bedfordshire
LU 7 4QB
TEL : 01525 373202
FAX : 01525 373222

Client

Job Title

Infinity Wall Drain

Drawing Title

Measuring up
for a bespoke Infinity

Date

Not to Scale