


OTL Resin Former for a Linear Channel / OTL Square Drain on a Suspended Timber Floor

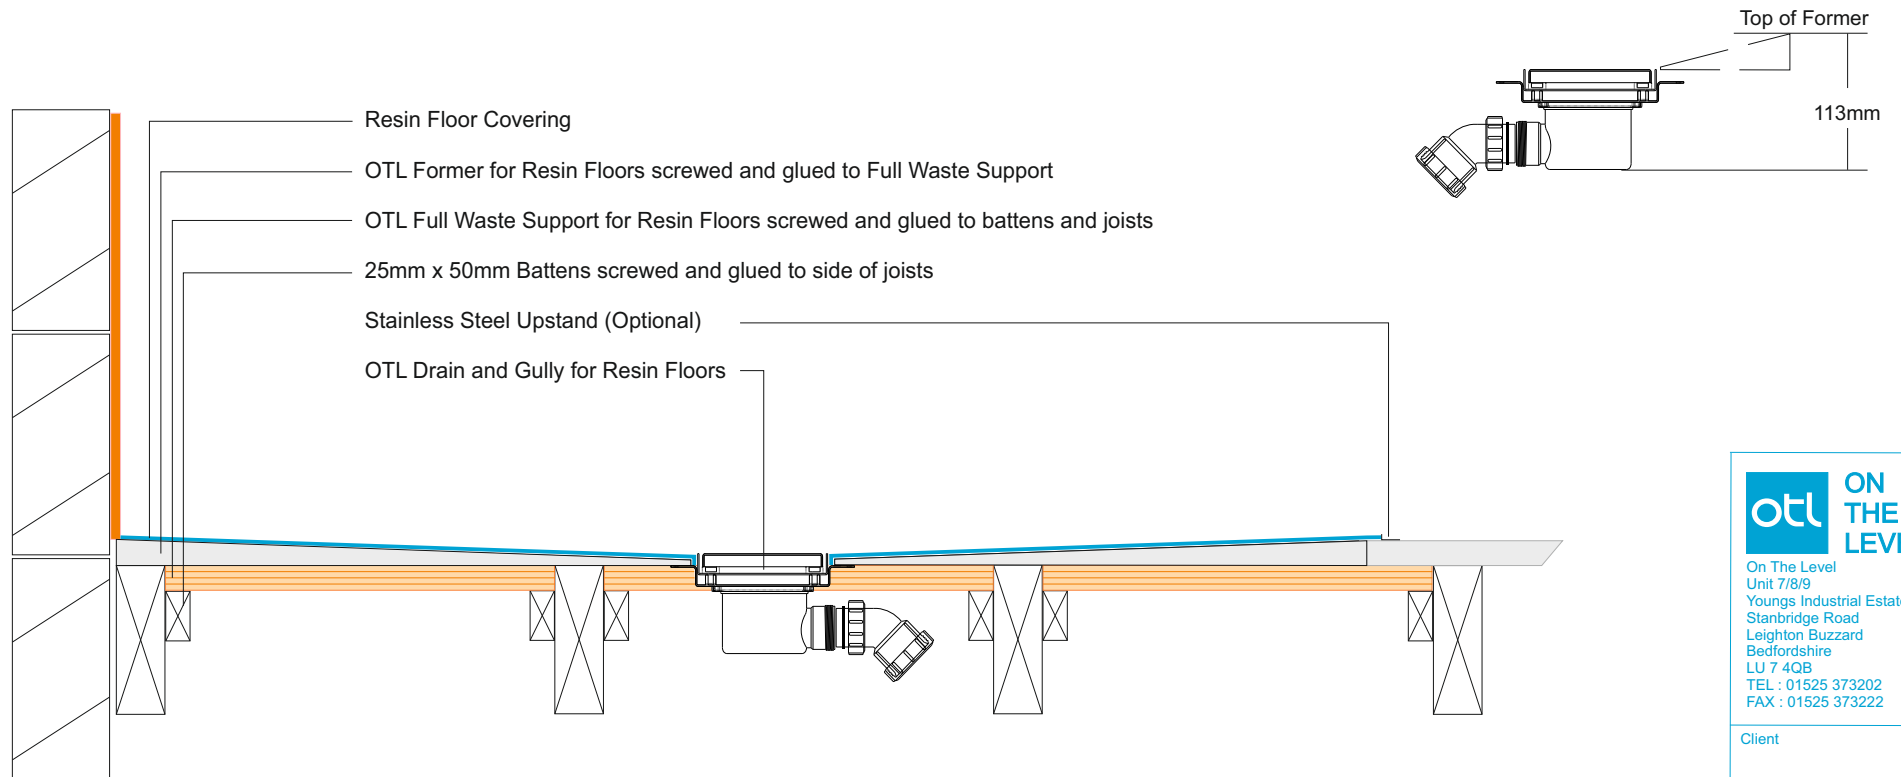

On The Level
Unit 7/8/9
Youngs Industrial Estate
Stanbridge Road
Leighton Buzzard
Bedfordshire
LU 7 4QB
TEL : 01525 373202
FAX : 01525 373222

Client

Job Title

OTL Resin Formers for a
Square Drain/ Linear Channel

Drawing Title

Date

Not to Scale