



FORMER RECESSED INTO CONCRETE SLAB - USING TSG2 GULLY - TILE

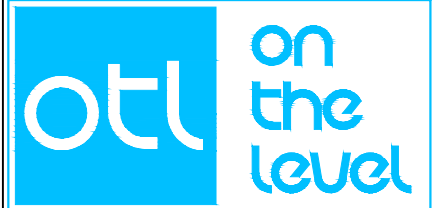

Unit 7-9 Youngs Industrial Estate,
 Stanbridge Road,
 Leighton Buzzard,
 Bedfordshire,
 LU7 4QB
 Tel: 01525 373 202
 Fax: 01525 373 222
 www.onthelevel.co.uk
 sales@onthelevel.co.uk
 technical@onthelevel.co.uk

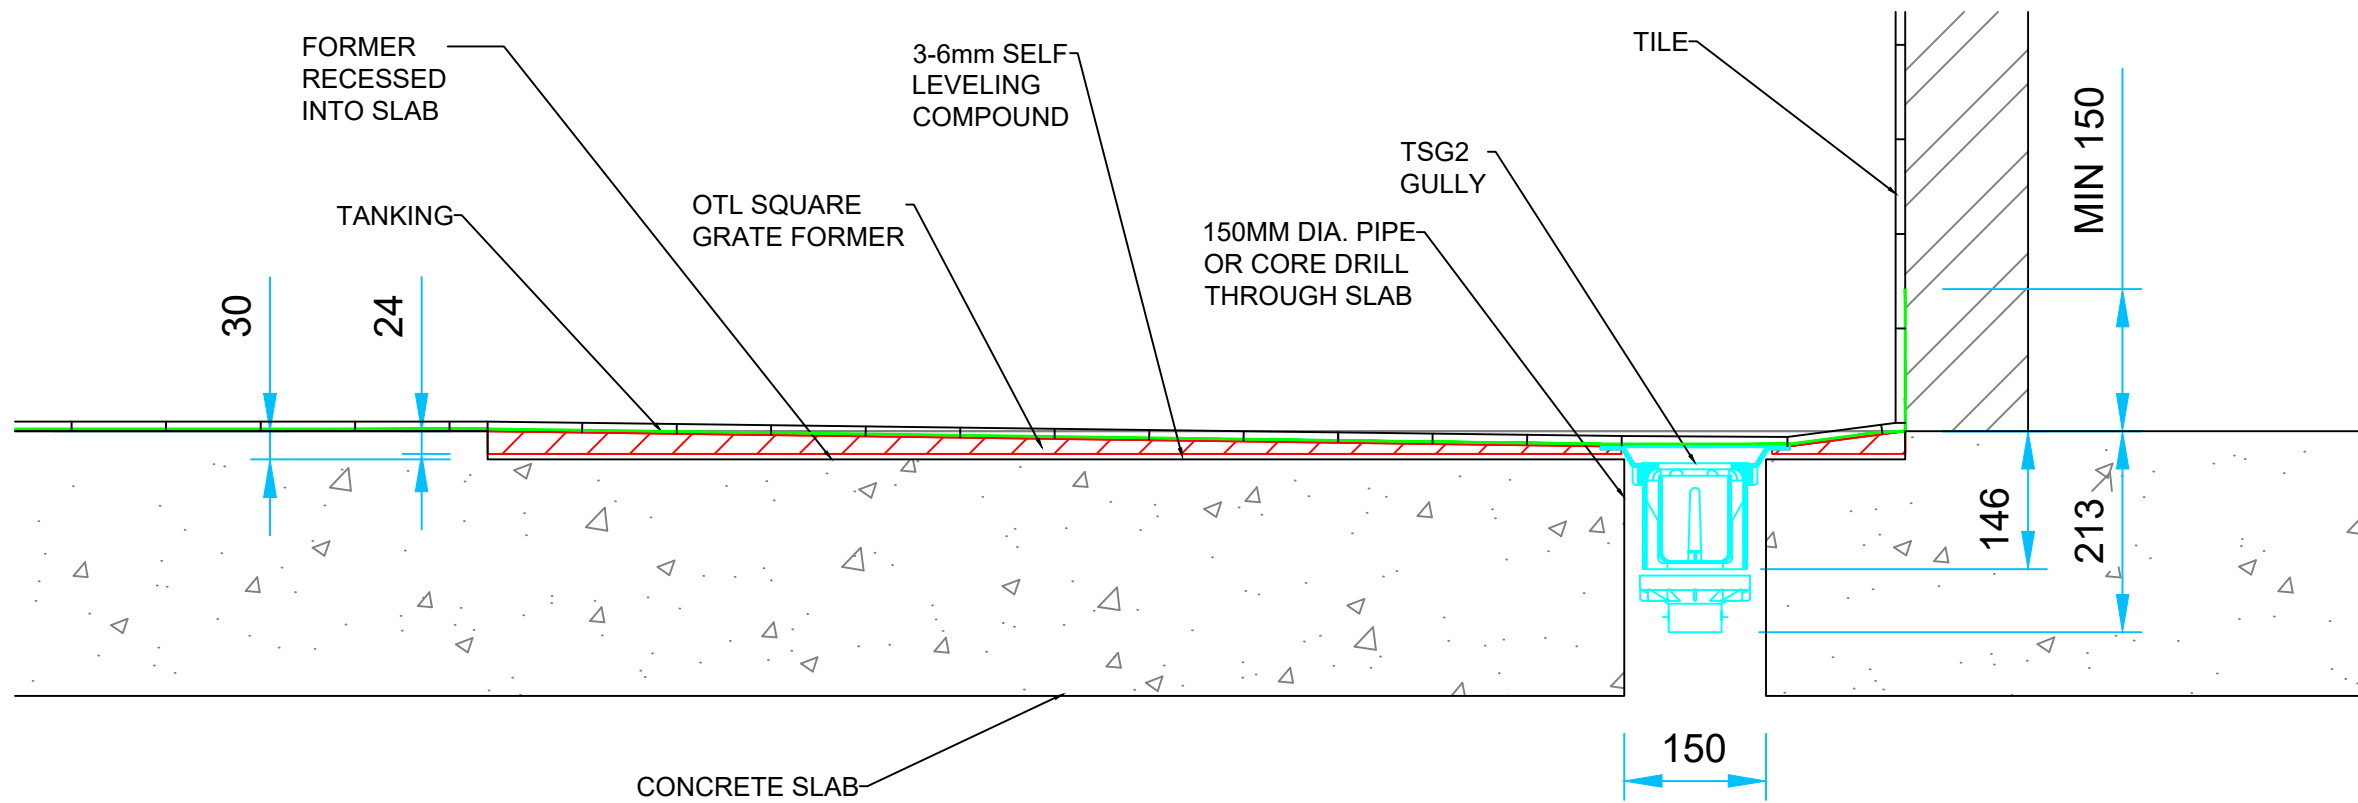

Updated - 23/11/2020 - DCD

Drawing Description

Drawing shows long section through Former, installed into a typical Solid Concrete floor construction, with screed.