



# FORMER RECESSED INTO CONCRETE SLAB - USING TSG2 GULLY

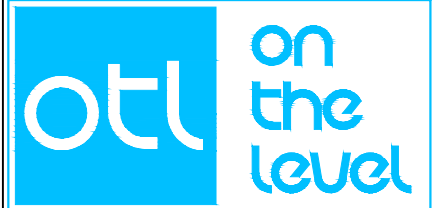

Unit 7-9 Youngs Industrial Estate,  
 Stanbridge Road,  
 Leighton Buzzard,  
 Bedfordshire,  
 LU7 4QB  
 Tel: 01525 373 202  
 Fax: 01525 373 222  
 www.onthelevel.co.uk  
 sales@onthelevel.co.uk  
 technical@onthelevel.co.uk

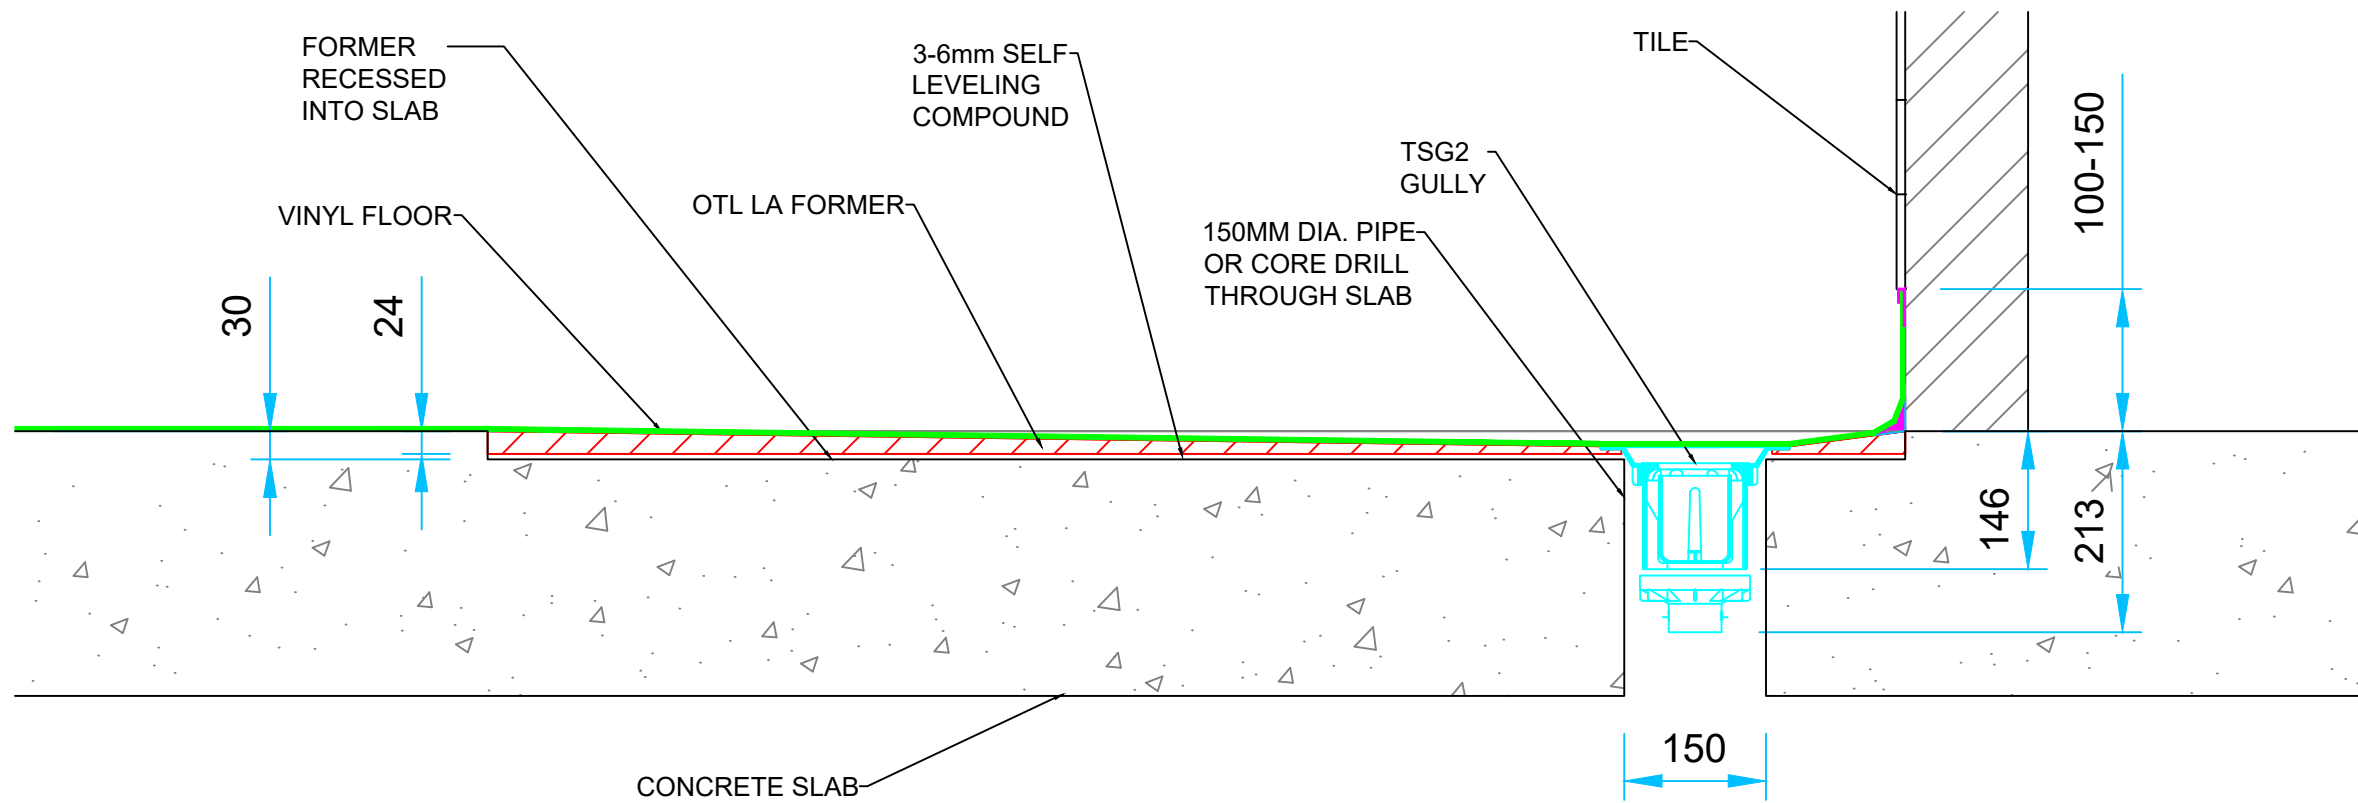

Updated - 18/11/2020 - DCD

### Drawing Description

Drawing shows long section through Former, installed into a typical Solid Concrete floor construction, with screed.