
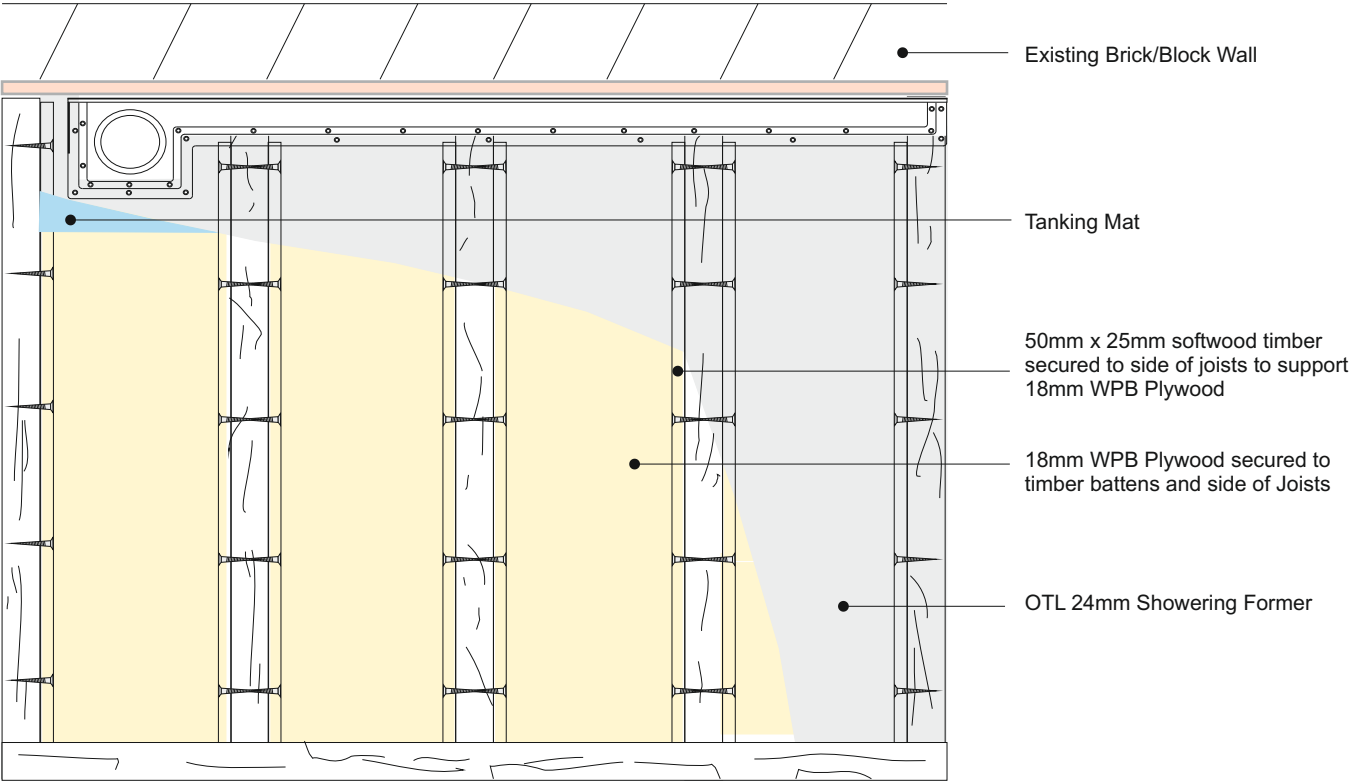
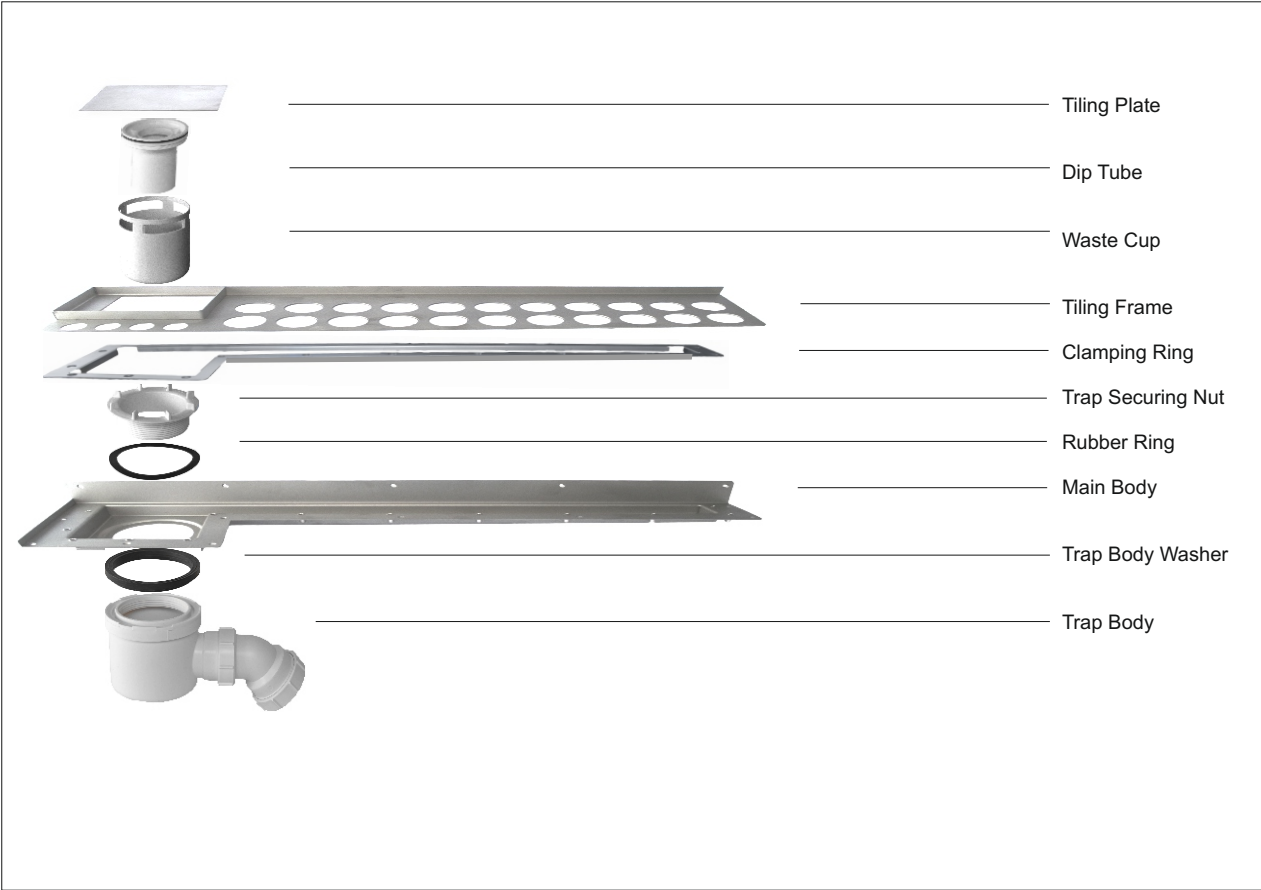


Suggested Installation for the OTL Infinity I-line Shower Channel Across the joists

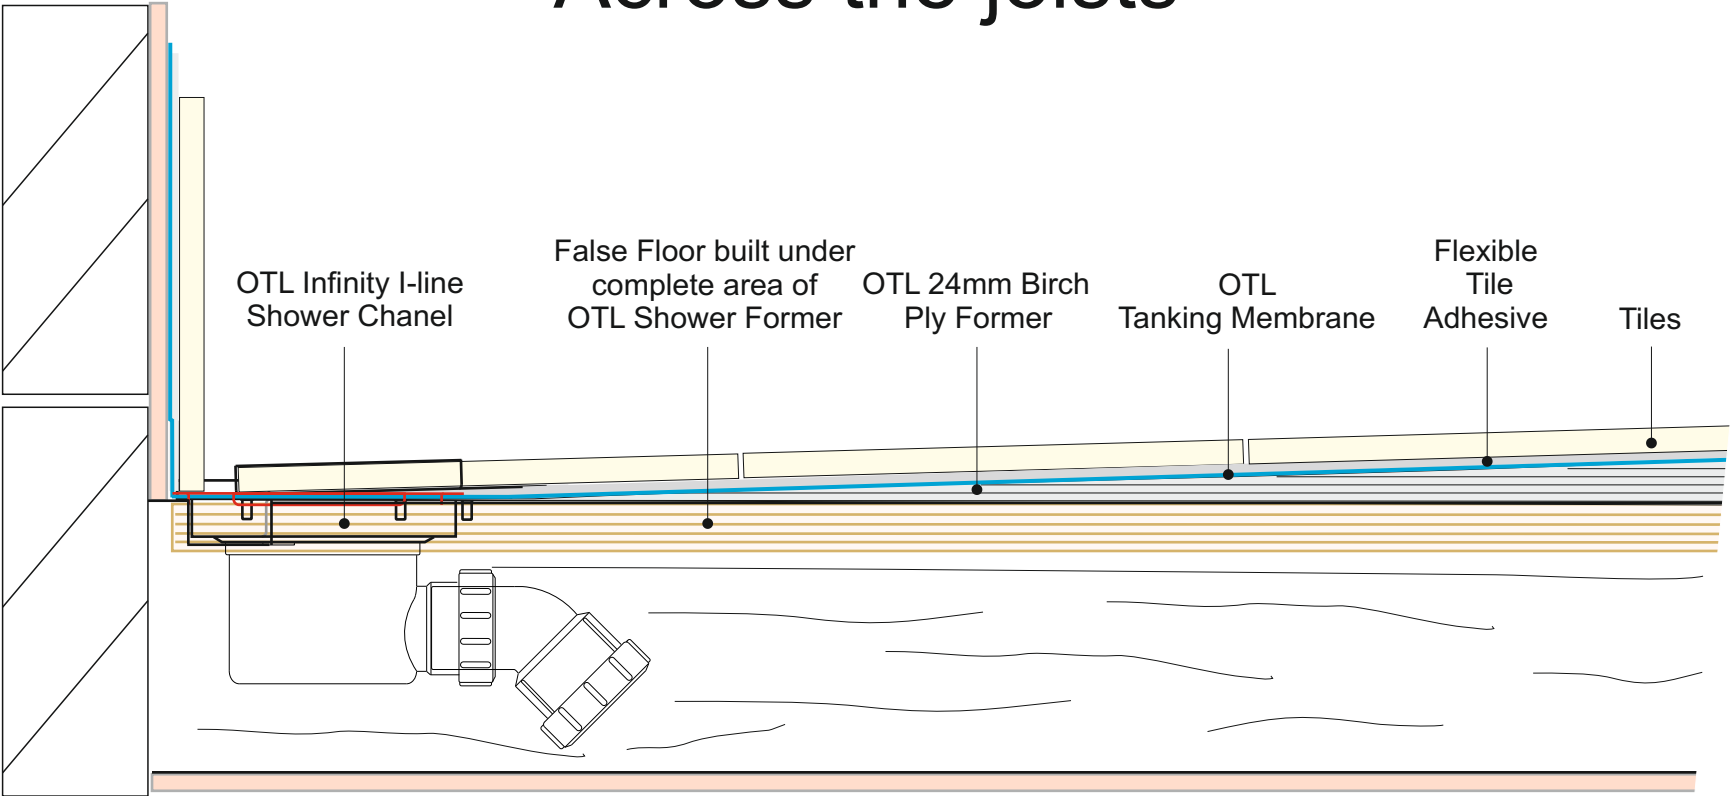

 On The Level Unit 8 Youngs Industrial Estate, Stanbridge Road, Leighton Buzzard, Bedfordshire, LU 7 4QB TEL : 01525 373202 FAX : 01525 373222 www.onthelevel.co.uk Email: sales@onthelevel.co.uk	
Client	
Job Title	OTL Infinity I-Line Channel Drain Across the joists.
Drawing Title	Suggested Installation
Date	19th July 2017
Not to Scale	