

Unit 7-9 Youngs Industrial Estate,
Stanbridge Road,
Leighton Buzzard,
Bedfordshire,
LU7 4QB
Tel: 01525 373 202
Fax:01525 373 222
www.onthelevel.co.uk
sales@onthelevel.co.uk
technical@onthelevel.co.uk

Product Code
LAFORM1050

Drawing Specification

Product Description
24mm Former 1050mm x 1050mm with integrated gradient.


Purpose
The OTL Level Access Former once installed is concealed - they cannot be seen. The purpose of a former is to provide a sufficient gradient in the floor within the showering zone. The former provides the perfect solution in order for water to quickly drain directly towards a gully outlet.

Where
Easy Access Accessible bathrooms. Safe showering environments.

Most Commonly Used In
Private homes, Care homes, Hospitals, Holiday homes, Schools, Gyms, Local Authority Grants.

All Level Access formers can be trimmed onsite if required.
Used only in conjunctions with Non slip vinyl sheet flooring

Vertical waste option also available.

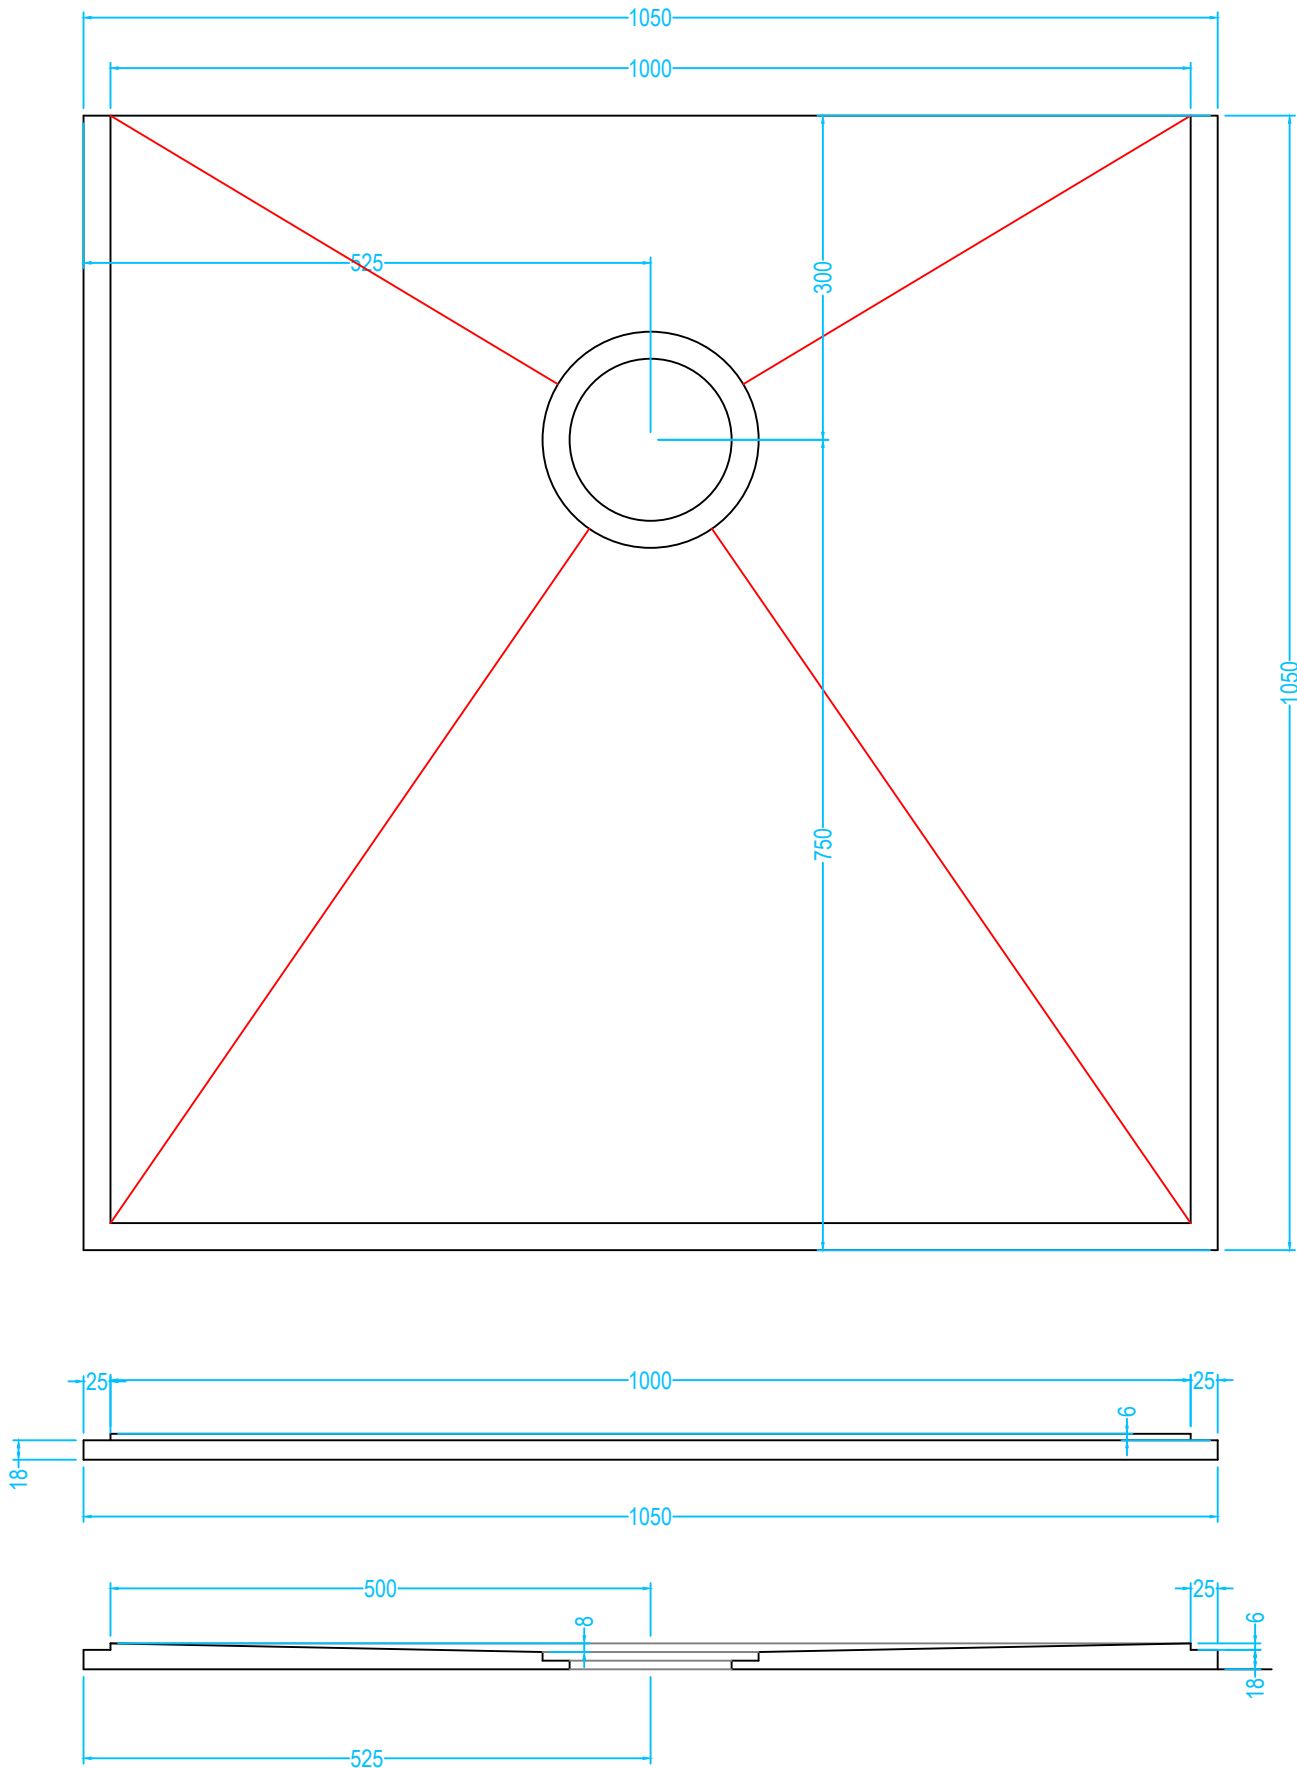

All OTL Level Access Formers are supplied with a vertical or horizontal outlet

