



Unit 7-9 Youngs Industrial Estate,
 Stanbridge Road,
 Leighton Buzzard,
 Bedfordshire,
 LU7 4QB
 Tel: 01525 373 202
 Fax: 01525 373 222
 www.onthelevel.co.uk
 sales@onthelevel.co.uk
 technical@onthelevel.co.uk

Product Code

OTL LIN 1000

Linear Drain

Drawing Specification









Product Description
 1000mm linear drain channel and gully,
 highly polished grating option

Purpose
 The linear drain channel and gully is the
 perfect choice for any modern shower
 room.

Material, Linear Channel
 Stainless Steel

Gully Water Flow Capacity
 46 litres per minute. Dual Outlet
 available achieving 90 litres per minute.

Compatible Floor Types
 Timber Joist, Solid / concrete / screed /
 block and beam, party

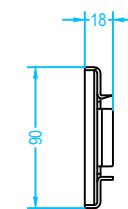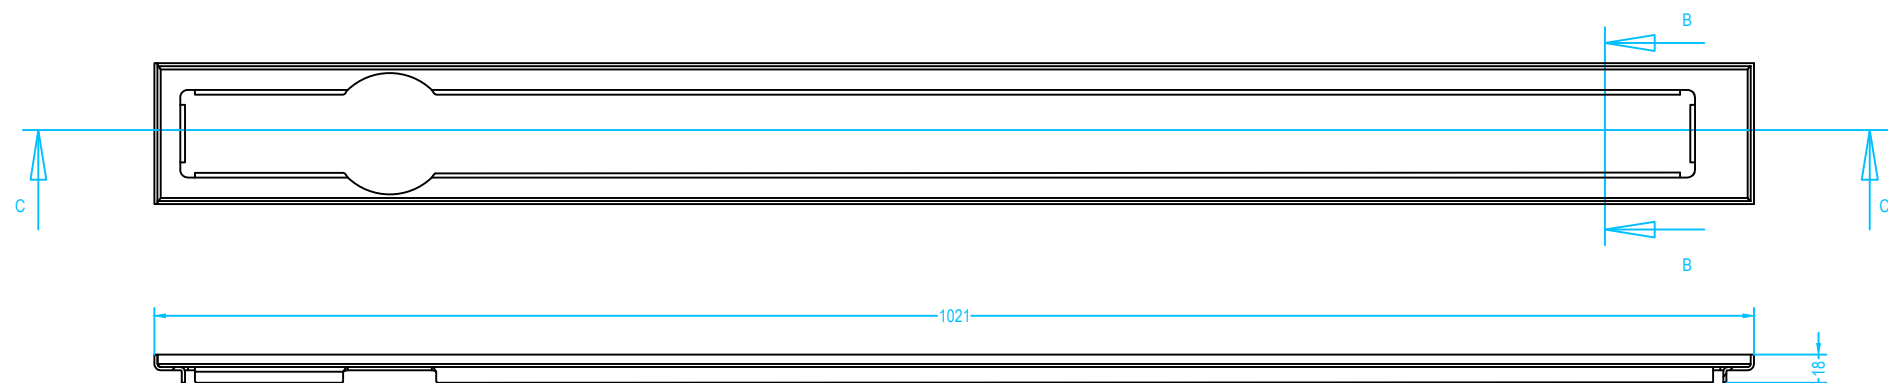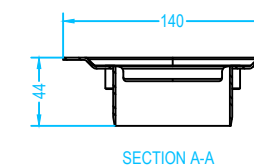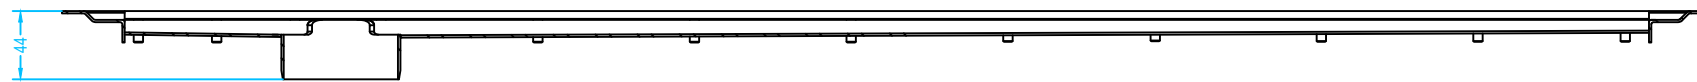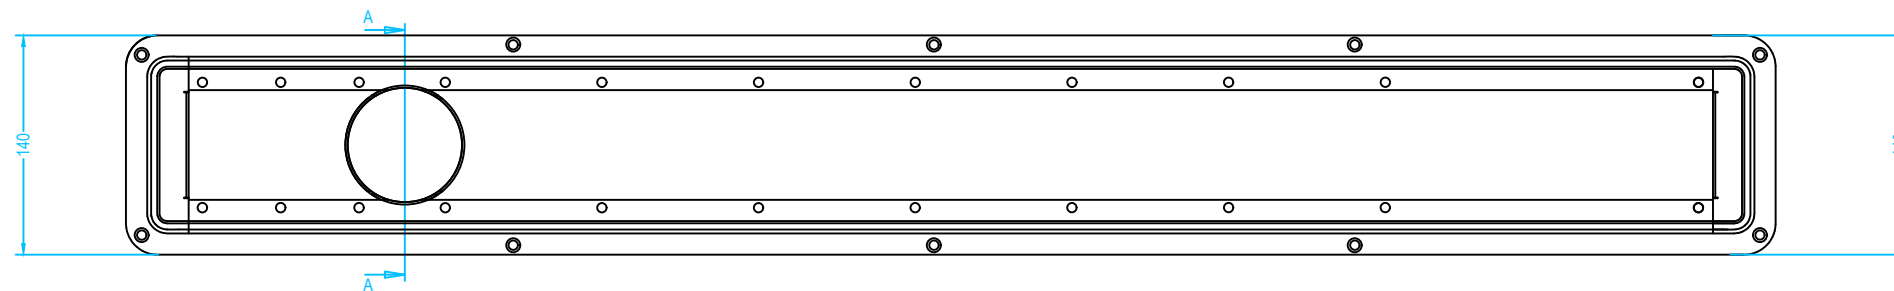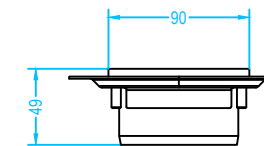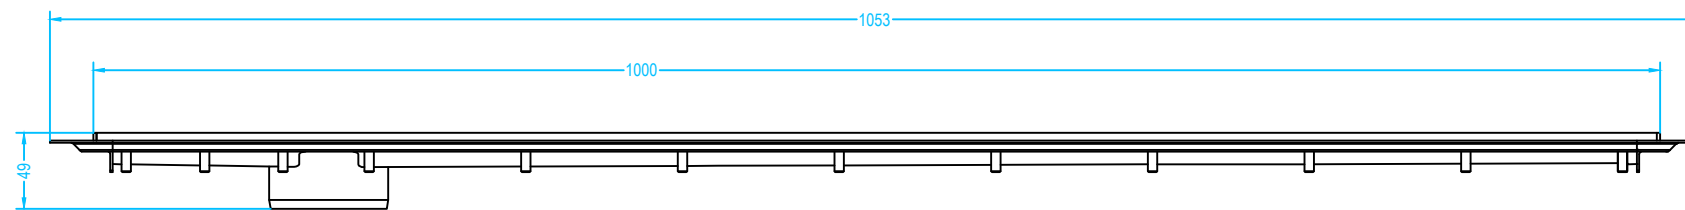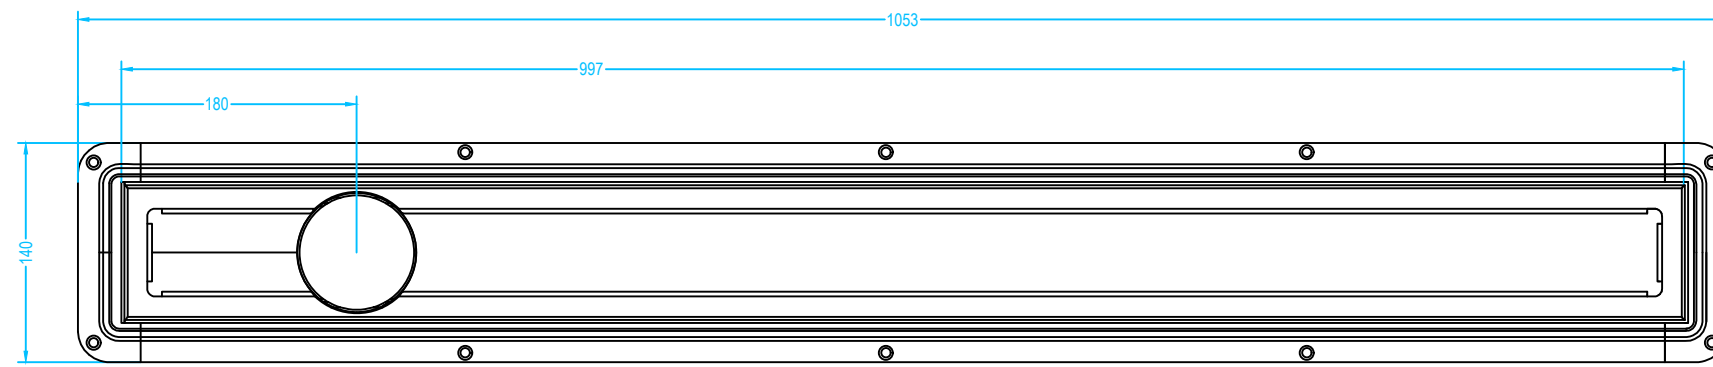

SECTION C-C

SECTION B-B

