


OTL Square Grating on a Concrete Floor

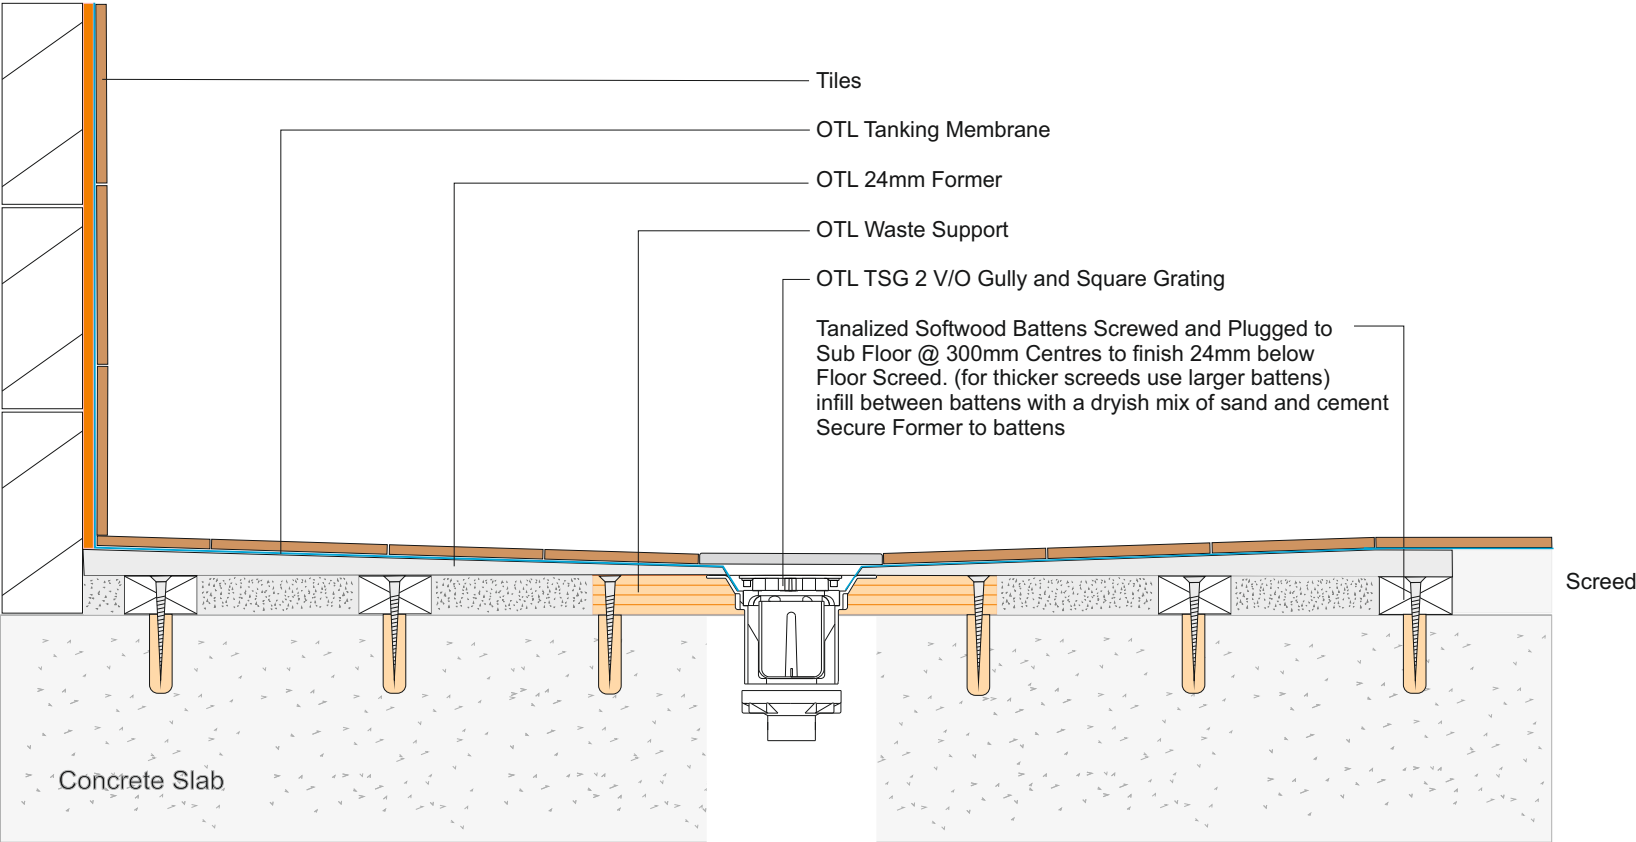

On The Level
Unit 7/8/9
Youngs Industrial Estate
Stanbridge Road
Leighton Buzzard
Bedfordshire
LU 7 4QB
TEL : 01525 373202
FAX : 01525 373222

Client

Job Title

Suggested Installation

Drawing Title

OTL Square Grating
on a Concrete Floor

Date

Not to Scale