



Unit 7-9 Youngs Industrial Estate,
Stanbridge Road,
Leighton Buzzard,
Bedfordshire,
LU7 4QB
Tel: 01525 373 202
Fax: 01525 373 222
www.onthelevel.co.uk
sales@onthelevel.co.uk
technical@onthelevel.co.uk

Product Code

SS1000

Drawing Specification

Product Description
1200mm SuperSlim linear channel (Tile-in) or Highly polished grating option. Straight Vertical outlet is available on request.


Purpose
The SuperSlim Tile-In / SS1000 is the perfect choice for any modern shower room.
Tile over it for a sleek minimalist effect, or flip it over to make a bold statement.

Material, Linear Channel
Stainless Steel


Gully Water Flow Capacity
50 liters per minute

Compatible Floor Types
Timber Joist, Solid / concrete / screed / block and beam, party

OTL SuperSlim Linear Channel

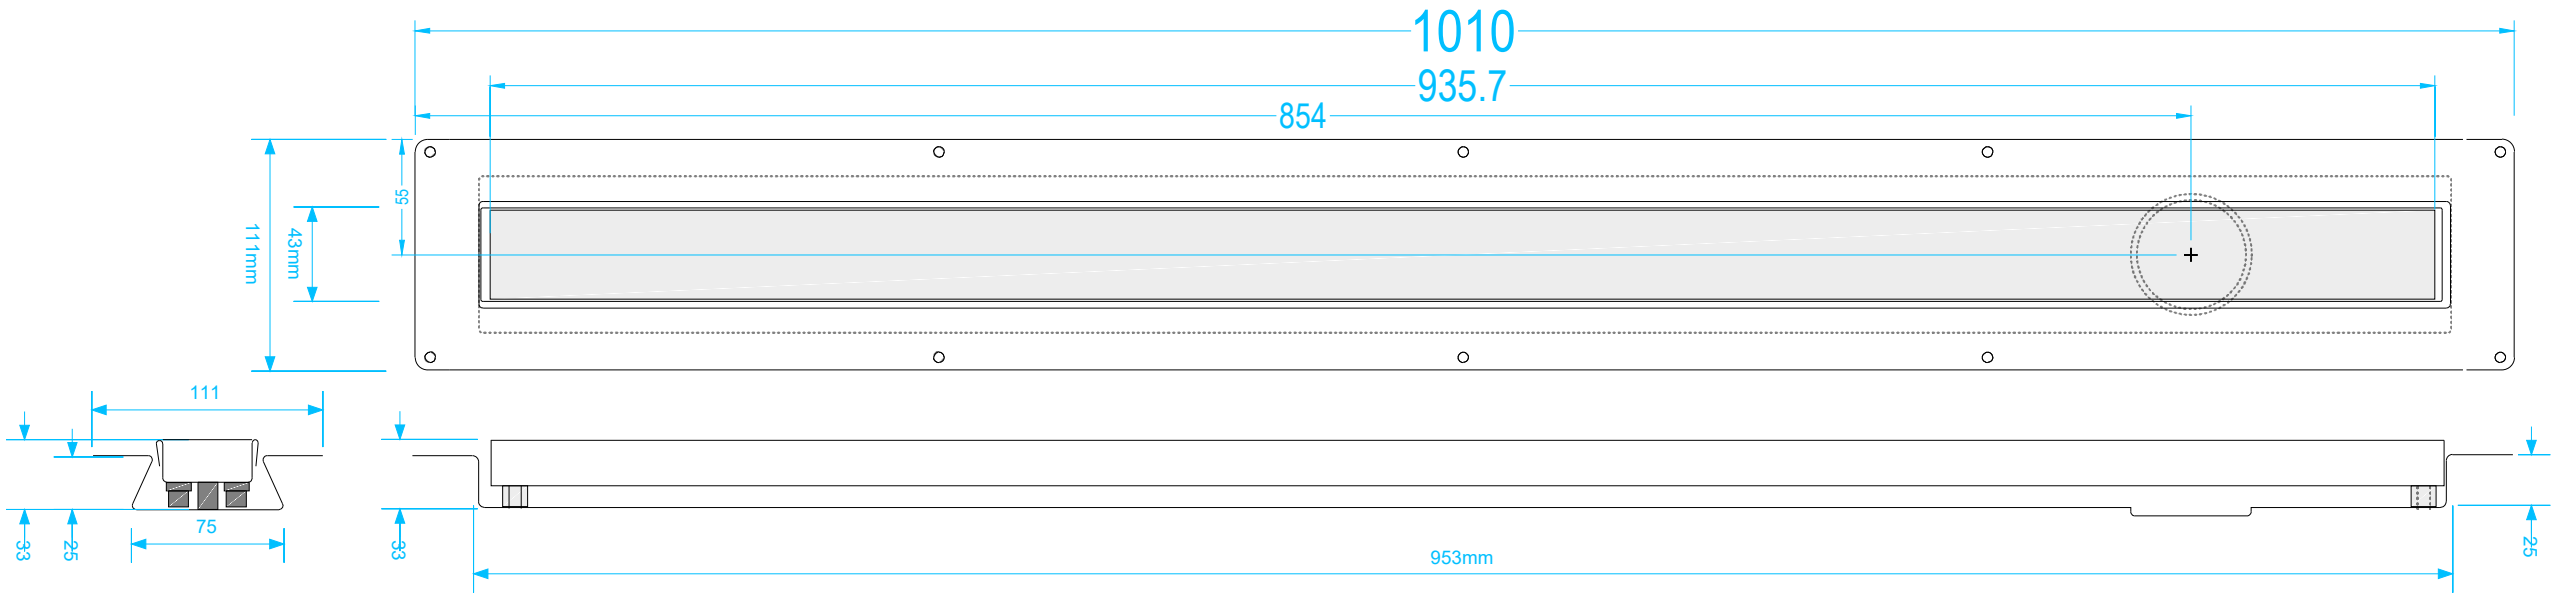

CD-ST90-52 Overall Heights

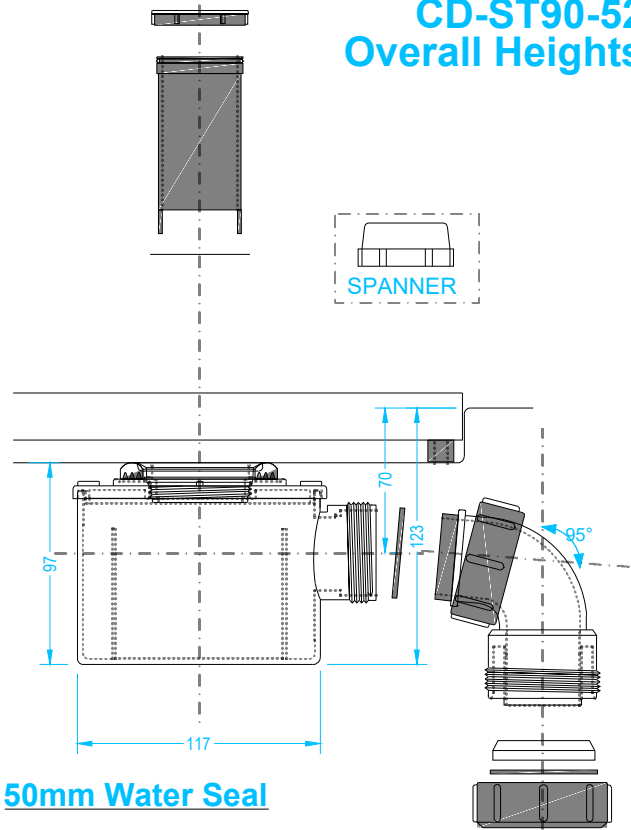

CD-ST90-52

