


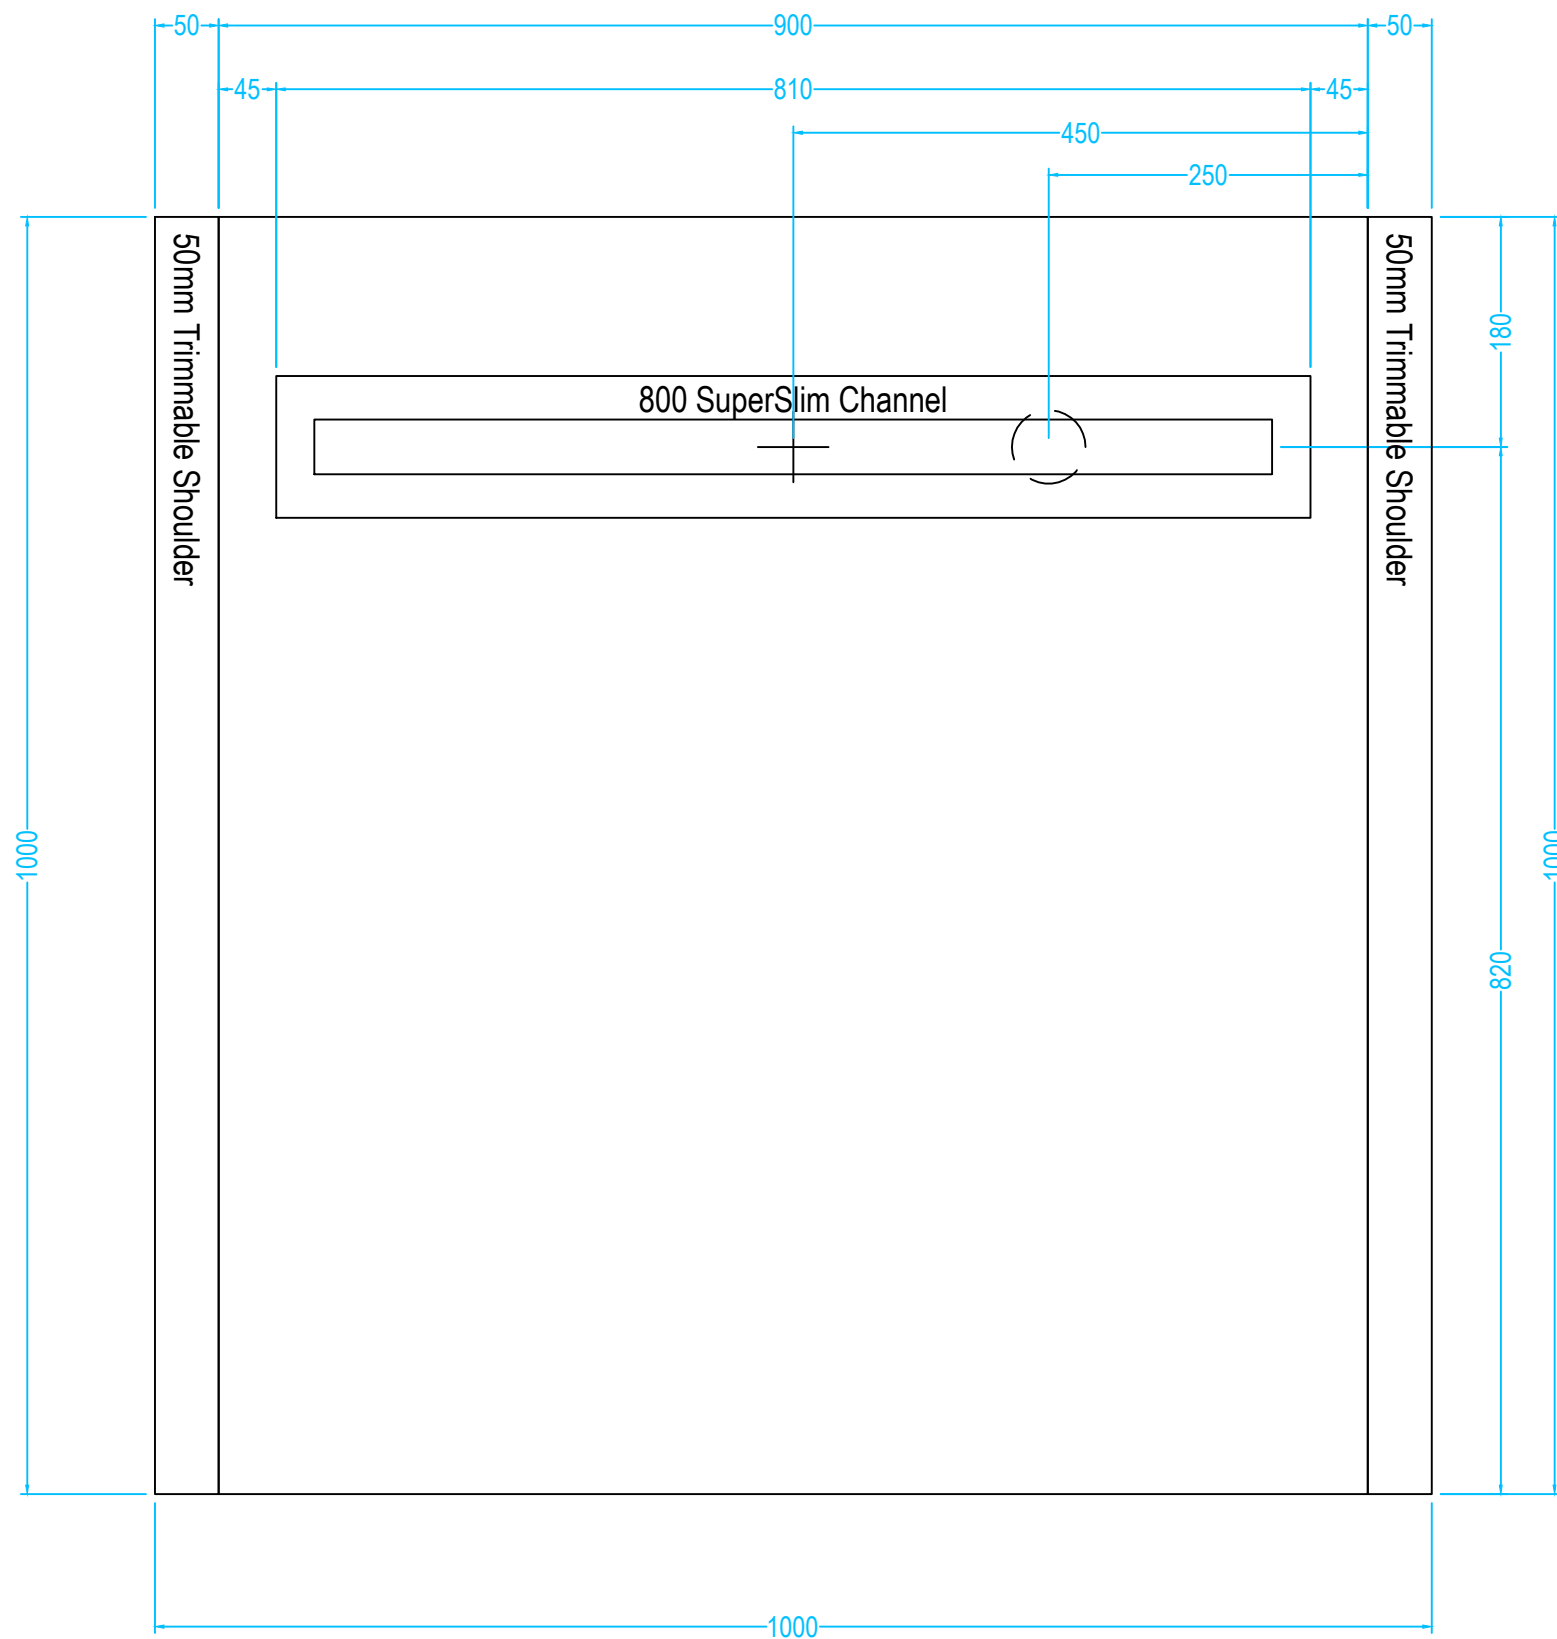

Product Name
Superslim 2 Way

Product Code
SSFORM10/9

Product Size
24mm Former
1000 x 900mm 2 Way

Install Specifics

Former can be trimmed up to
50mm off of all 4 sides.

Tel: 01525 373 202
sales@onthelevel.co.uk
www.onthelevel.co.uk

