



Unit 7-9 Youngs Industrial Estate,
Stanbridge Road,
Leighton Buzzard,
Bedfordshire,
LU7 4QB
Tel: 01525 373 202
Fax: 01525 373 222
www.onthelevel.co.uk
sales@onthelevel.co.uk
technical@onthelevel.co.uk

Product Code

SS2FORM 12/8

Drawing Specification

Product Description

2 Way Fall
24mm Former 1200mm x 800mm with
integrated gradient.

Purpose


The OTL Super Slim Former once installed
is concealed - they cannot be seen. The
purpose of a former is to provide a
sufficient gradient in the floor within the
showering zone. The former provides the
perfect solution in order for water to
quickly drain directly towards a gully outlet.

Most Commonly Used In

Private homes, Care homes, Hospitals,
Holiday homes, Schools, Gyms, Local
Authority Grants.

All Super Slim formers can be trimmed
onsite if required.

**OTL Super Slim Former only compatible
with OTL Super Slim Linear Channels**

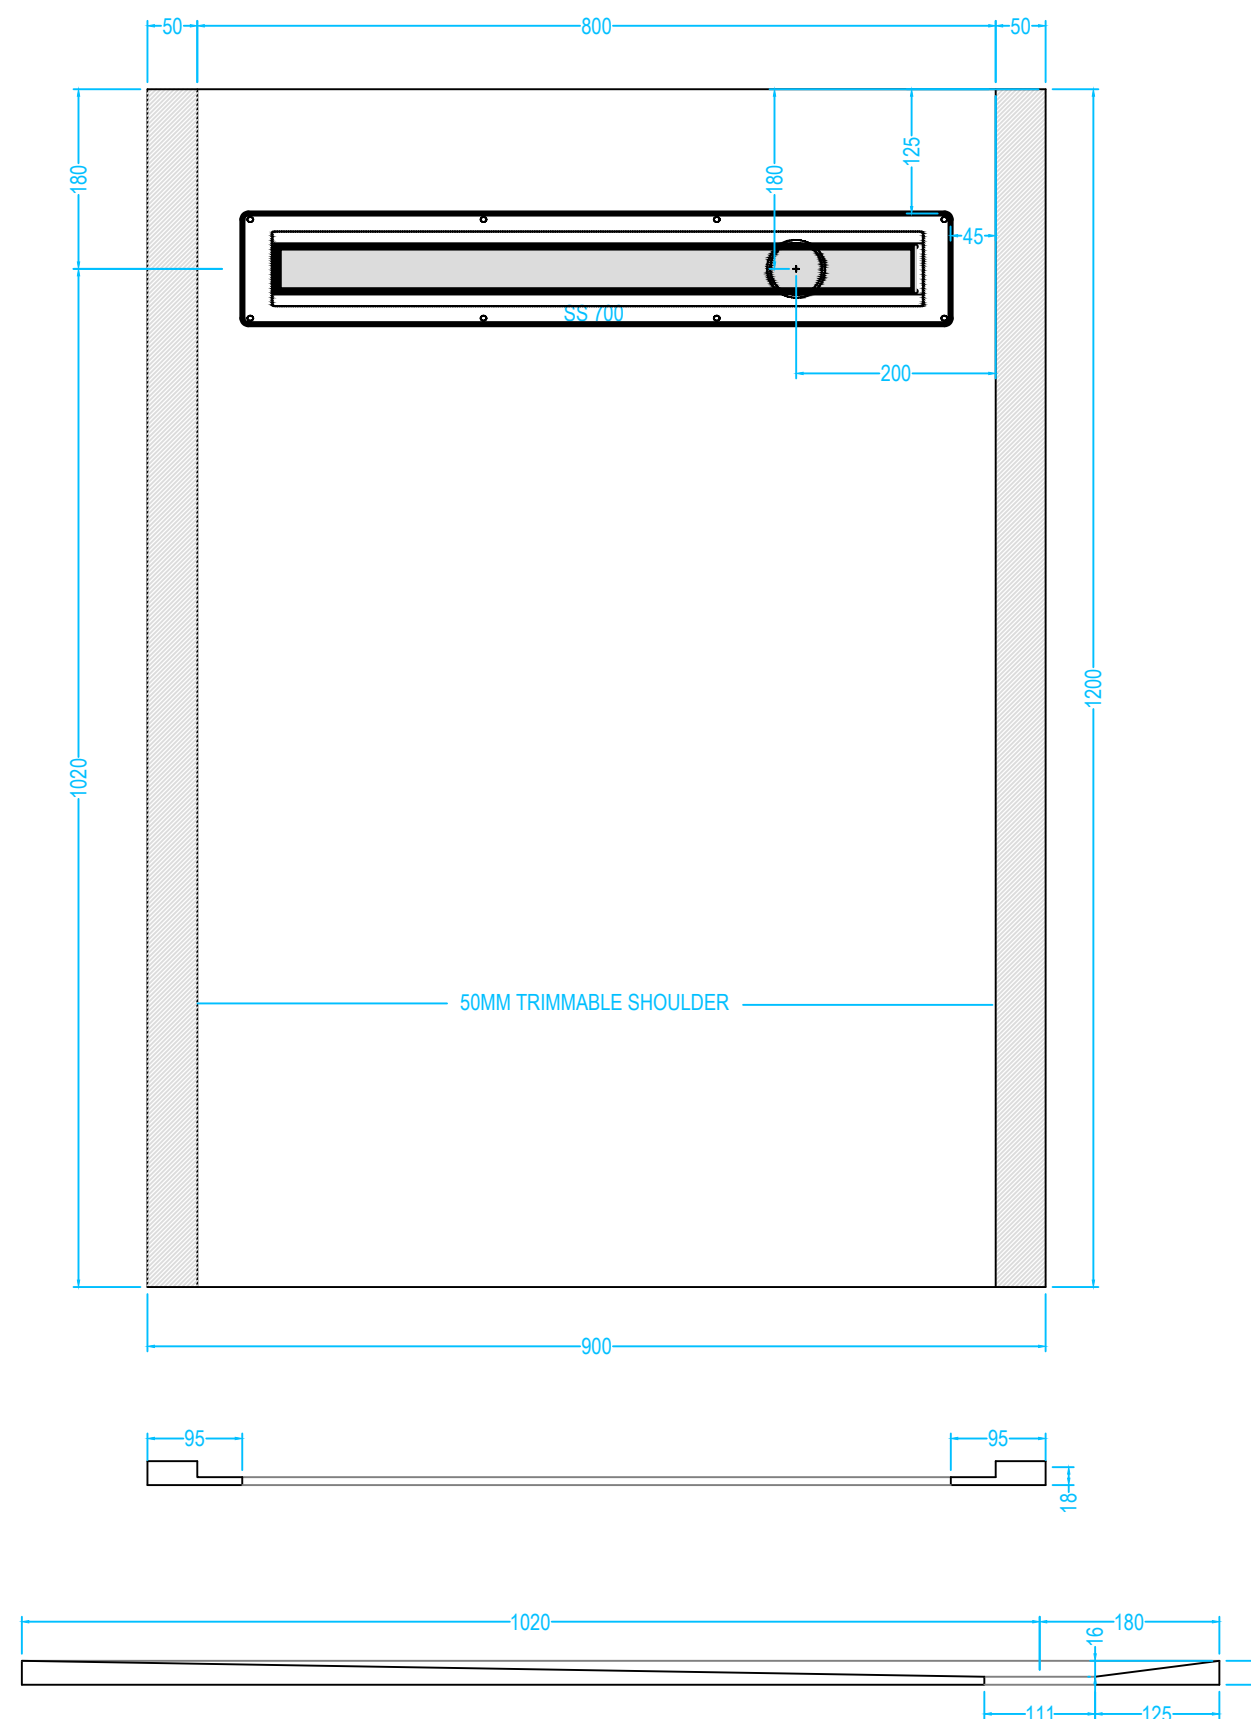

D:\Projects\17-1000\Working\TSG52.PNG

