



# SuperSlim Former in Timber Joist Floor Construction

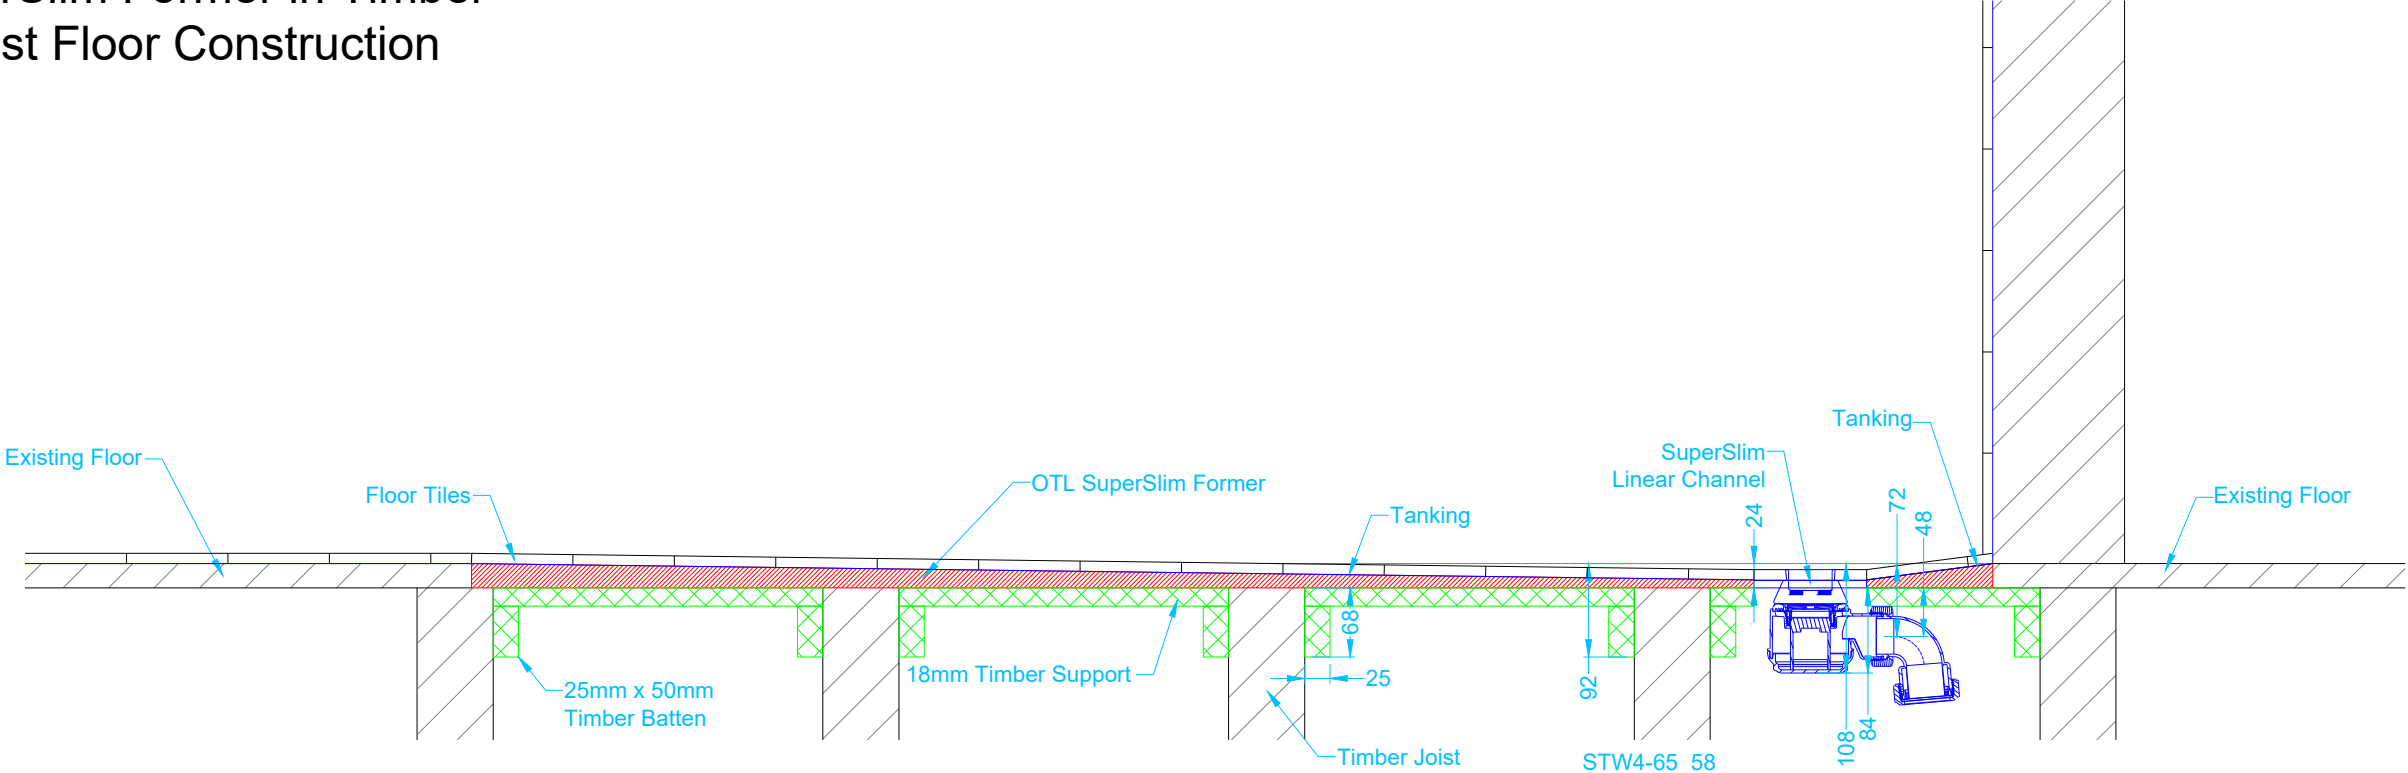

# SuperSlim Former in Solid Concrete Floor Construction

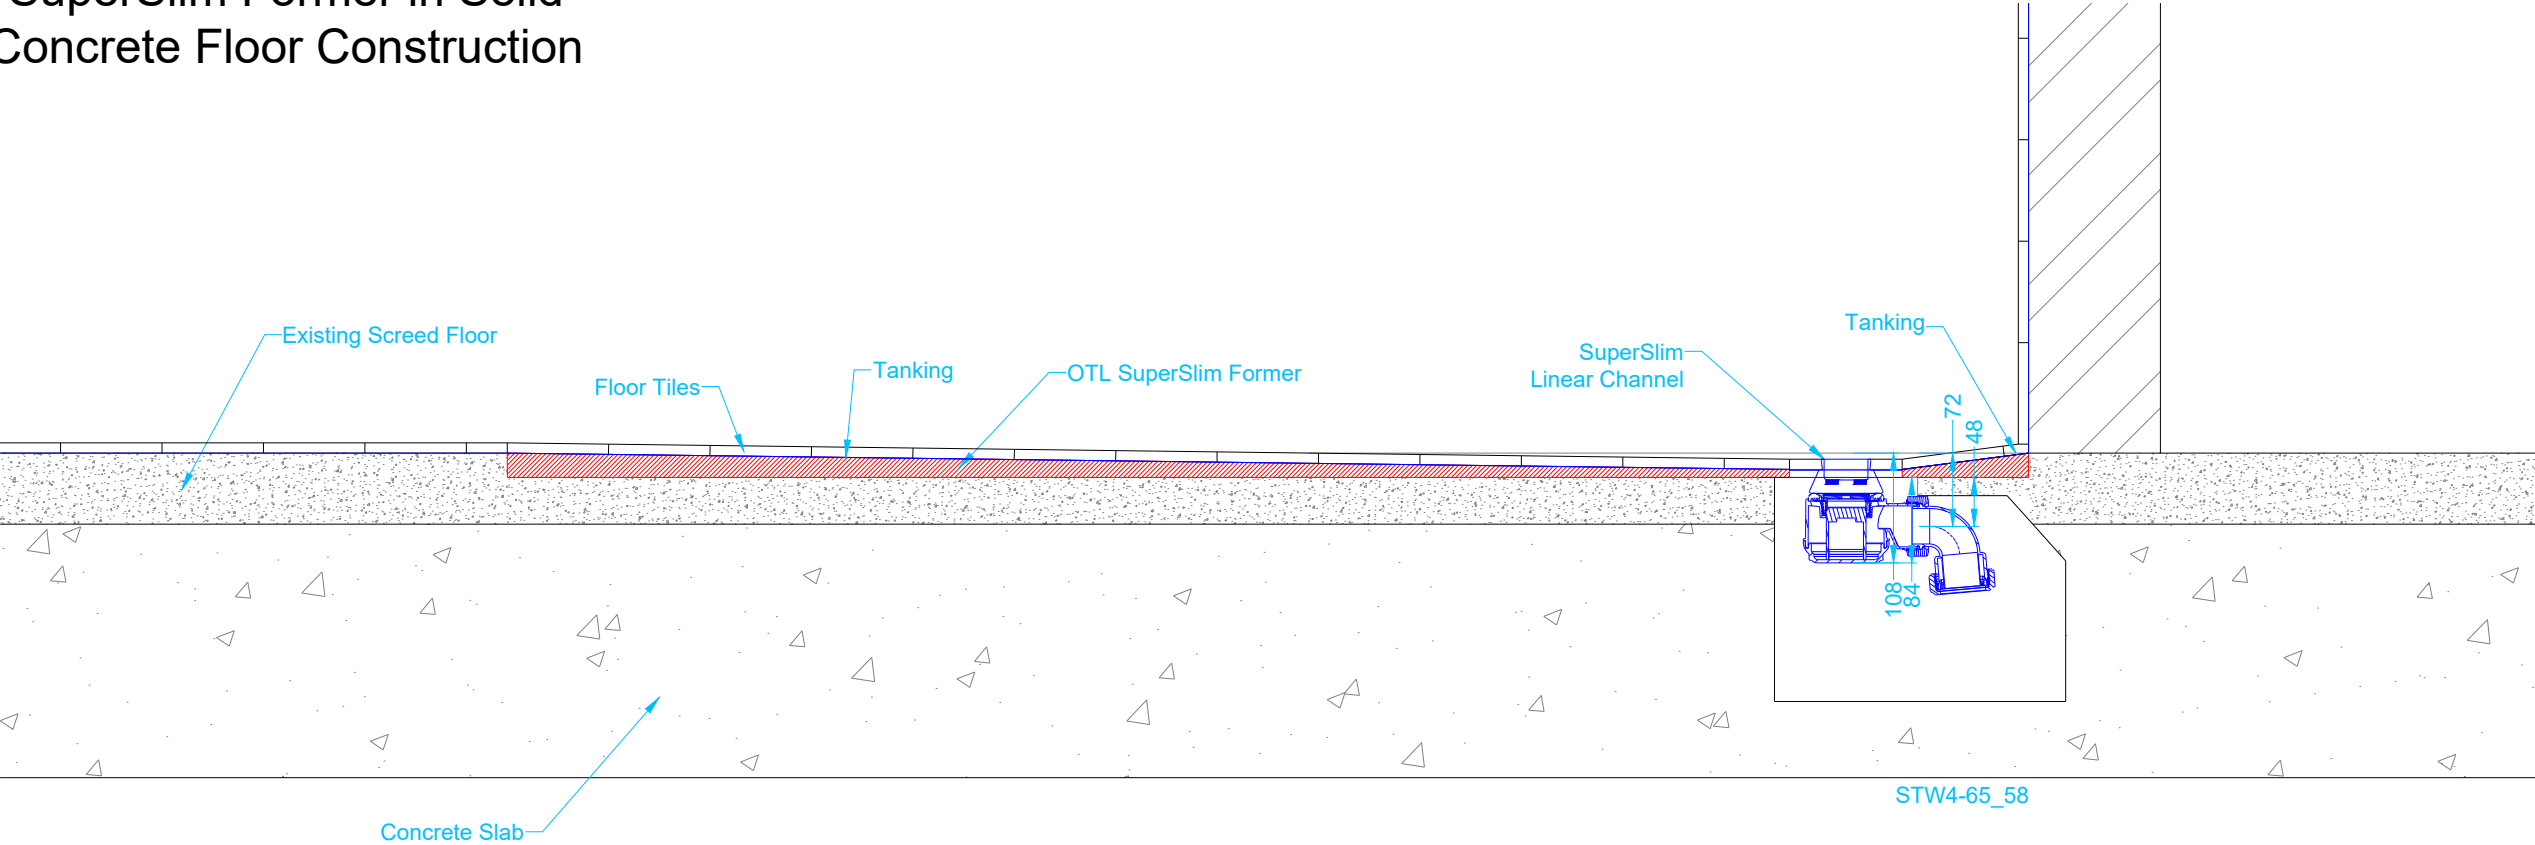

Unit 7-9 Youngs Industrial Estate,  
 Stanbridge Road,  
 Leighton Buzzard,  
 Bedfordshire,  
 LU7 4QB  
 Tel: 01525 373 202  
 Fax: 01525 373 222  
 www.onthelevel.co.uk  
 sales@onthelevel.co.uk  
 technical@onthelevel.co.uk

**Drawing Description**  
 Drawing shows long section through SuperSlim Former, installed into a typical Timber Joist and Solid Concrete floor construction.