

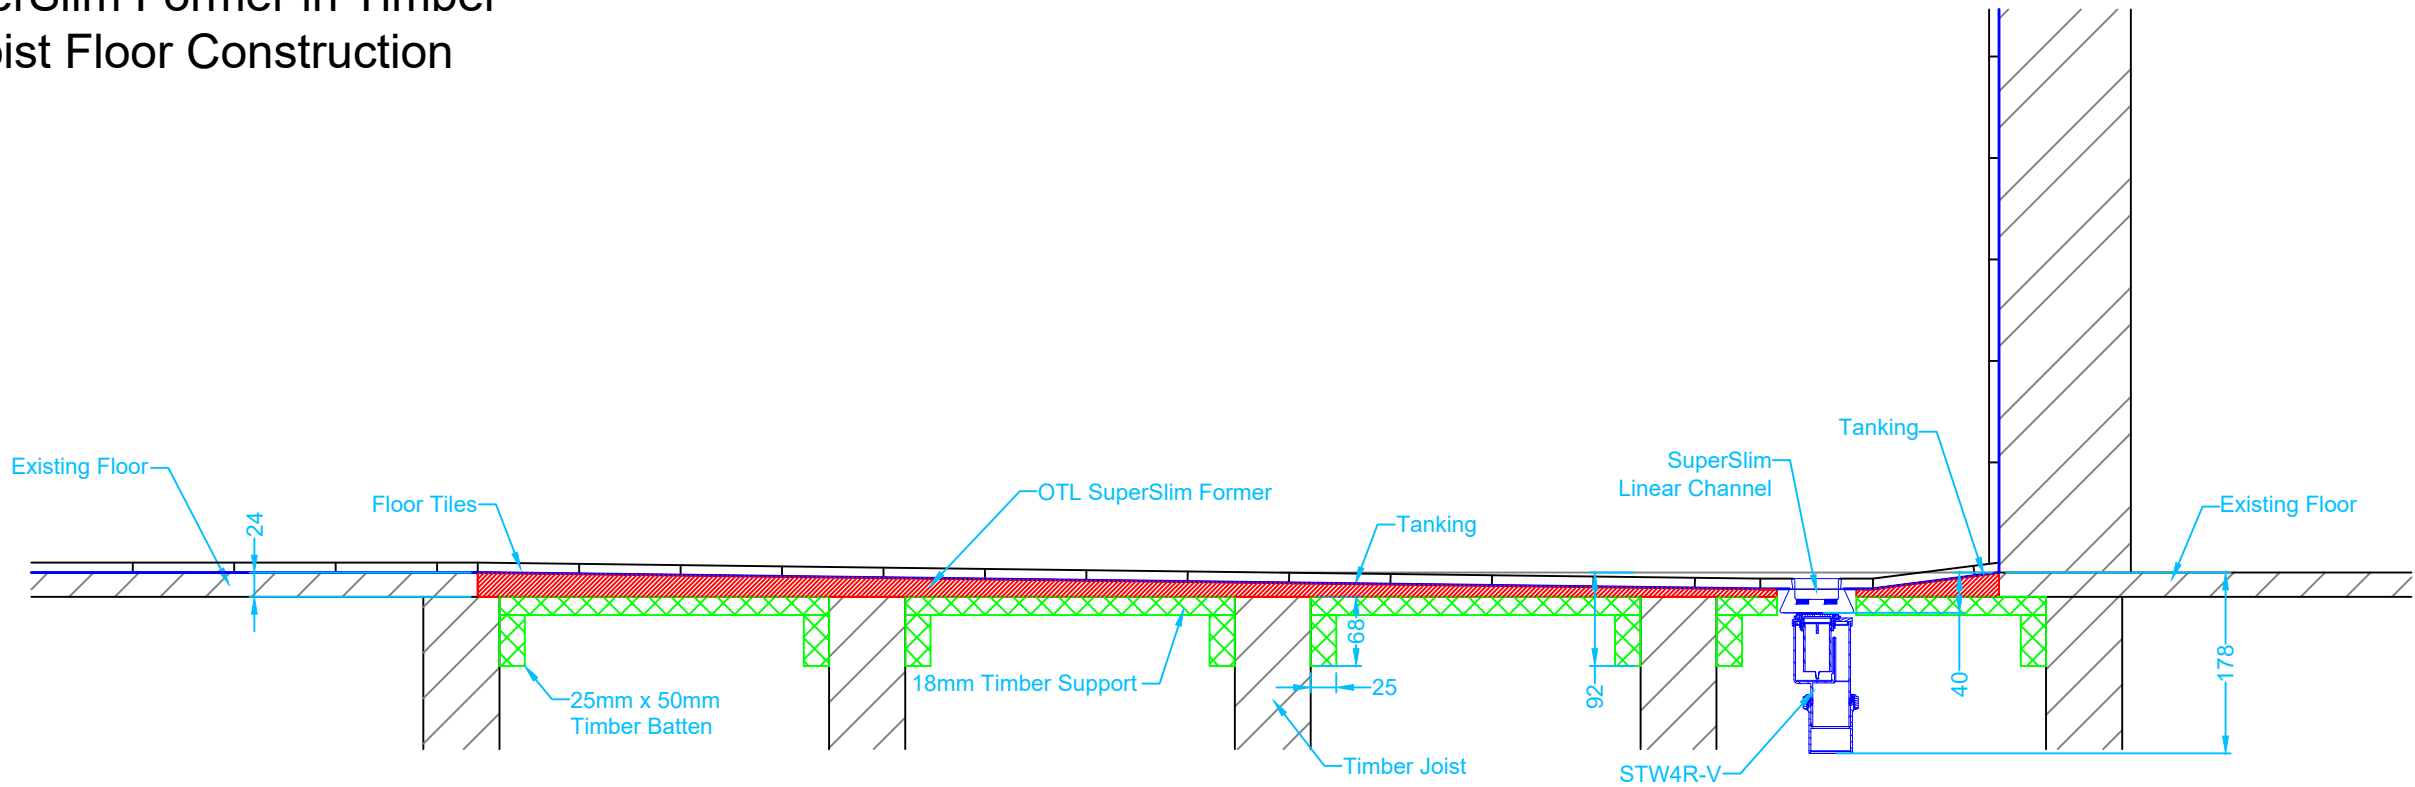


SuperSlim Former in Timber Joist Floor Construction

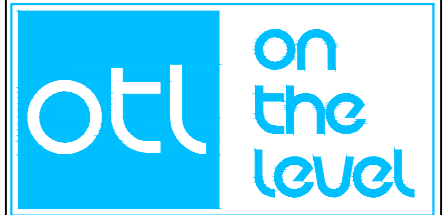

SuperSlim Former in Solid Concrete Floor Construction

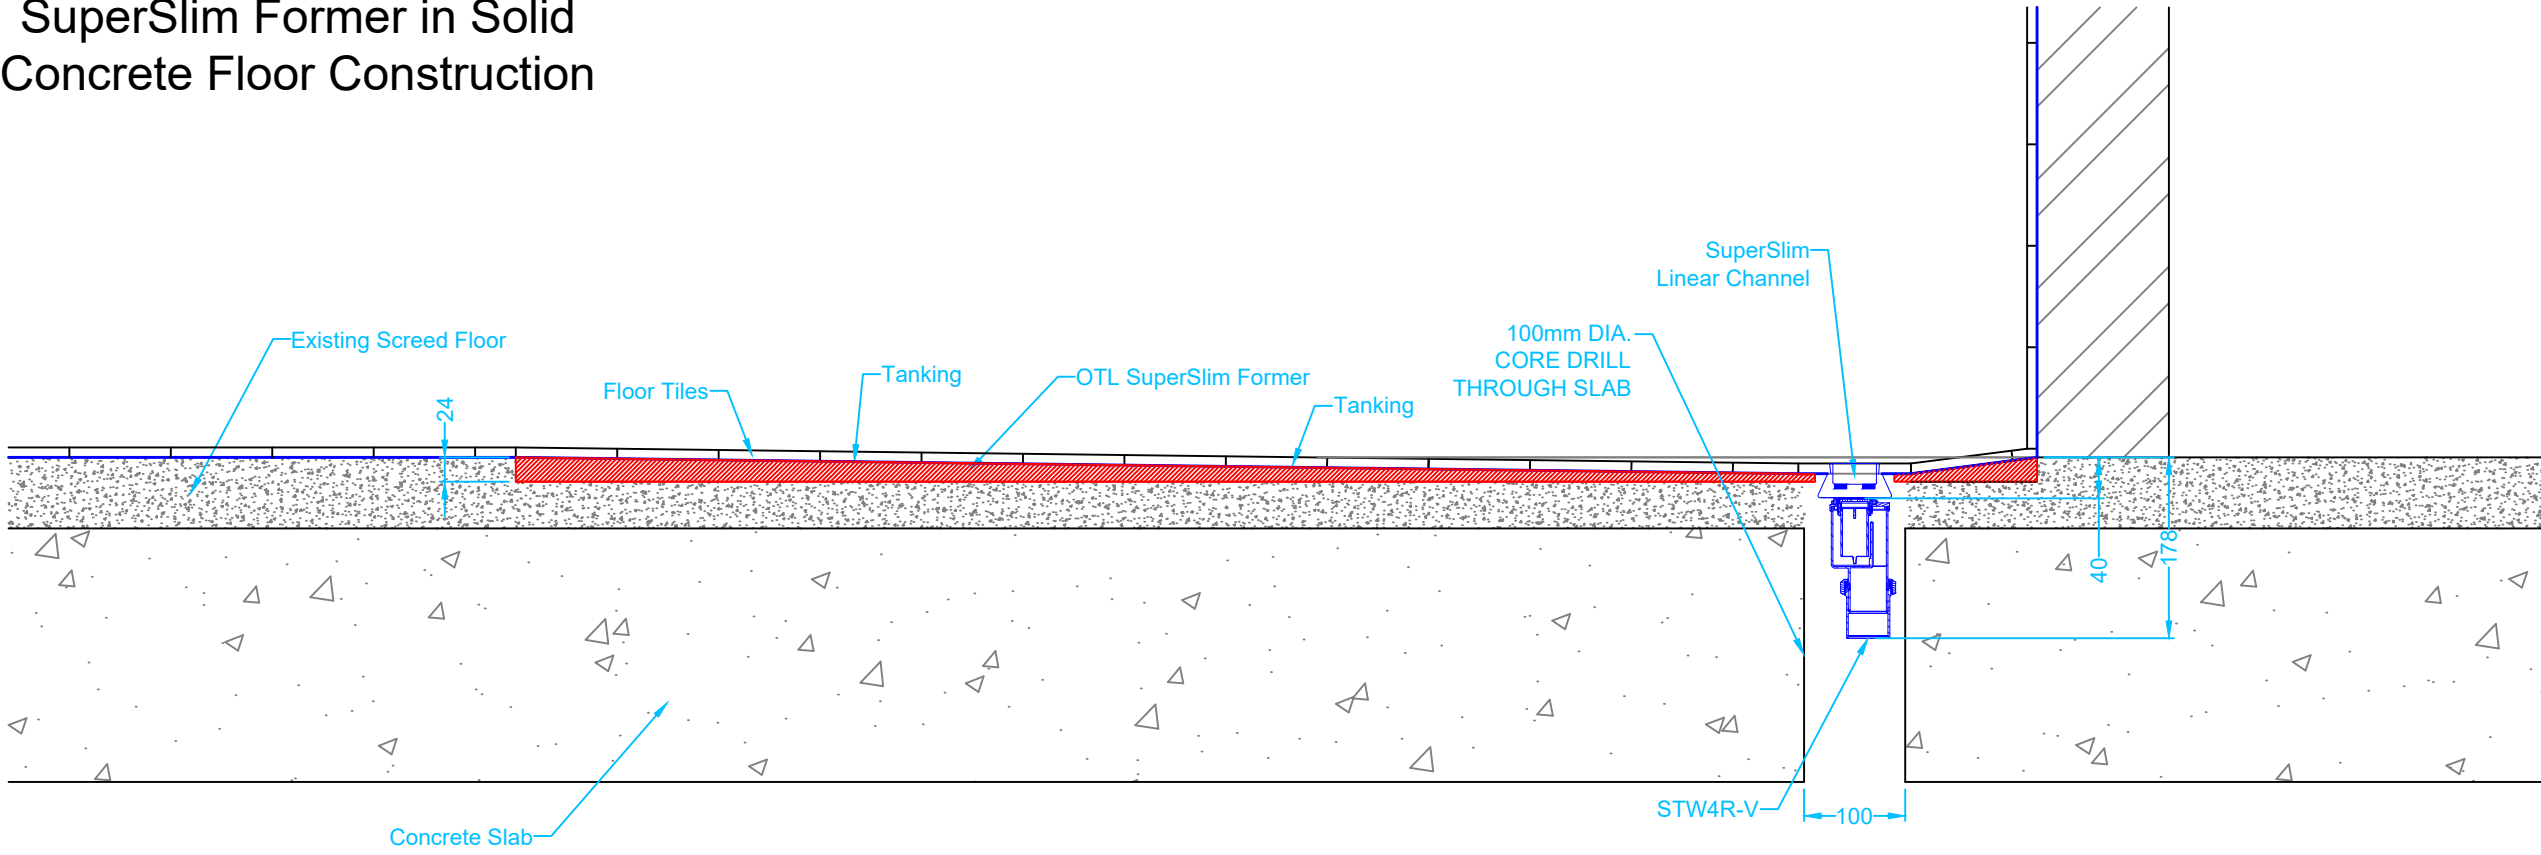

Unit 7-9 Youngs Industrial Estate,
 Stanbridge Road,
 Leighton Buzzard,
 Bedfordshire,
 LU7 4QB
 Tel: 01525 373 202
 Fax: 01525 373 222
 www.onthelevel.co.uk
 sales@onthelevel.co.uk
 technical@onthelevel.co.uk

Updated - 12/11/2020 - DCD

Drawing Description
 Drawing shows long section through SuperSlim Former, installed into a typical Timber Joist and Solid Concrete floor construction.