


OTL Microcement Former for a Linear Channel / OTL Square Drain on a Suspended Timber Floor

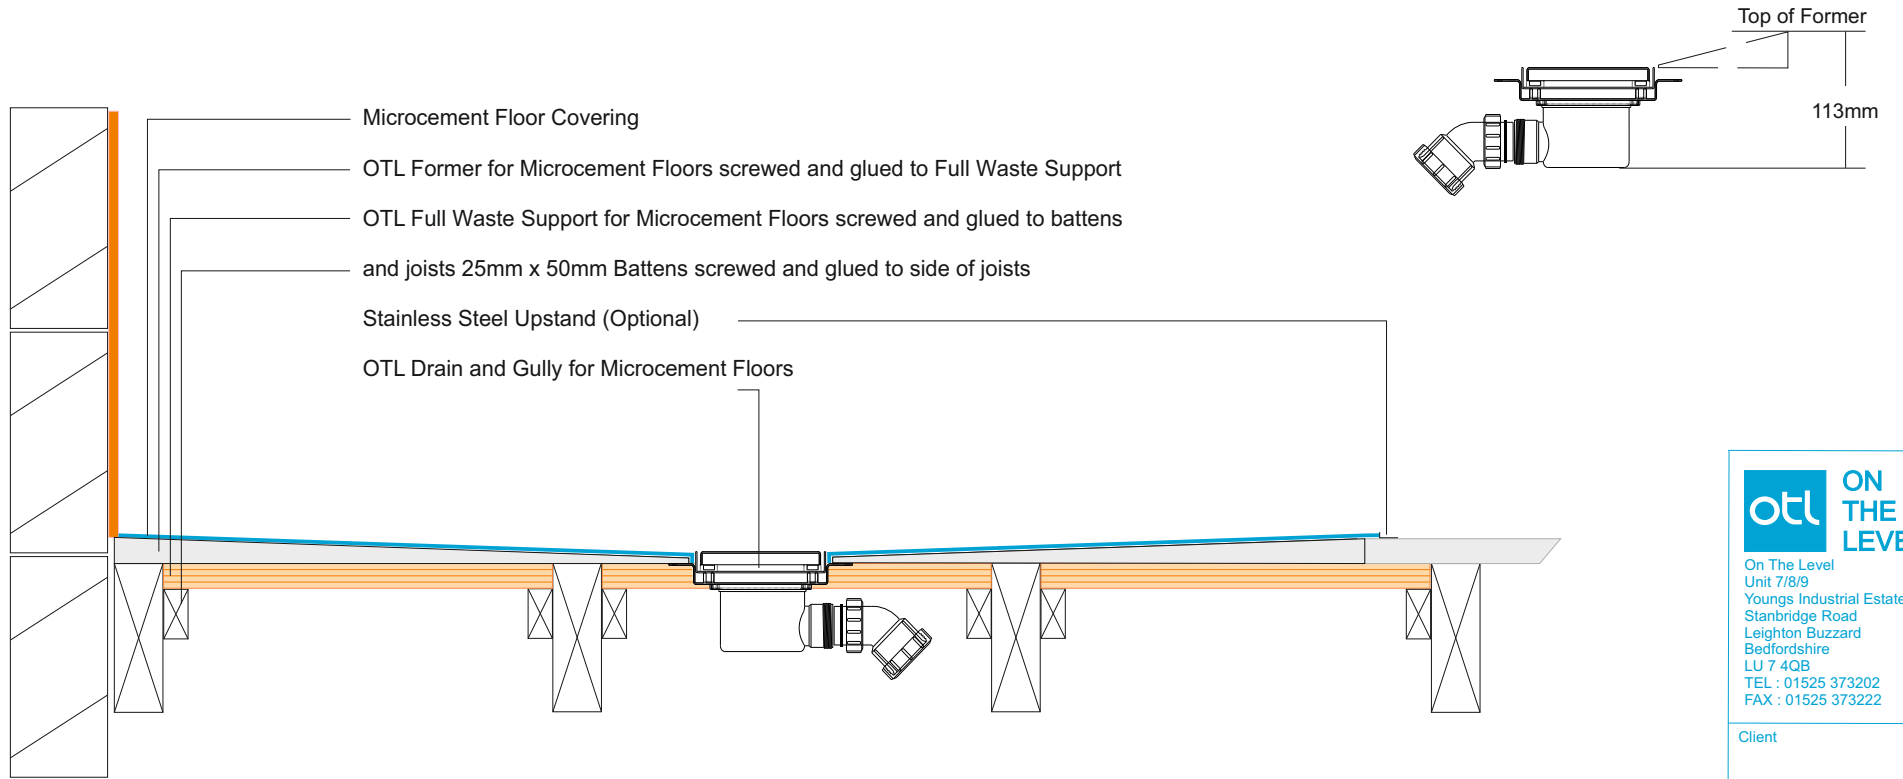

otl ON THE LEVEL

On The Level
 Unit 7/8/9
 Youngs Industrial Estate
 Stanbridge Road
 Leighton Buzzard
 Bedfordshire
 LU 7 4QB
 TEL : 01525 373202
 FAX : 01525 373222

Client

Job Title

OTL Microcement Formers
 for a Square Drain/ Linear
 Channel

Drawing Title

Date

Not to Scale