
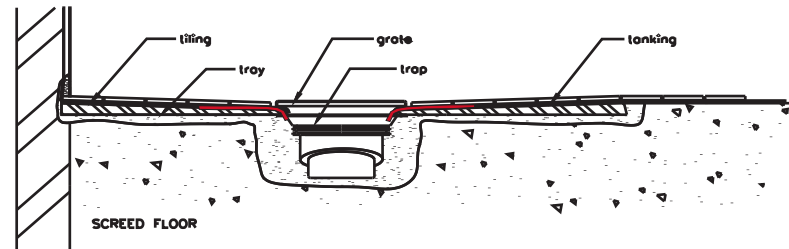
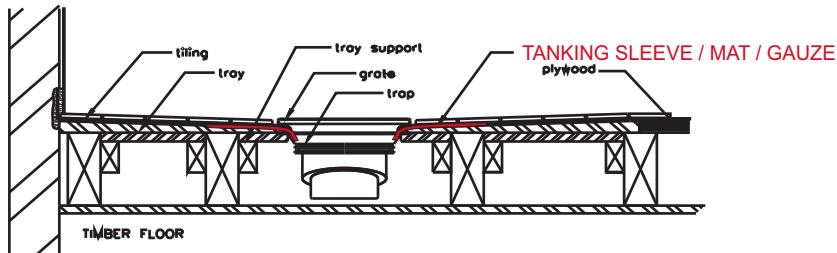


# Installation instructions for Tanking Sleeve / Matt / Gauze into Mcalpine TSG50BB Shower Tray

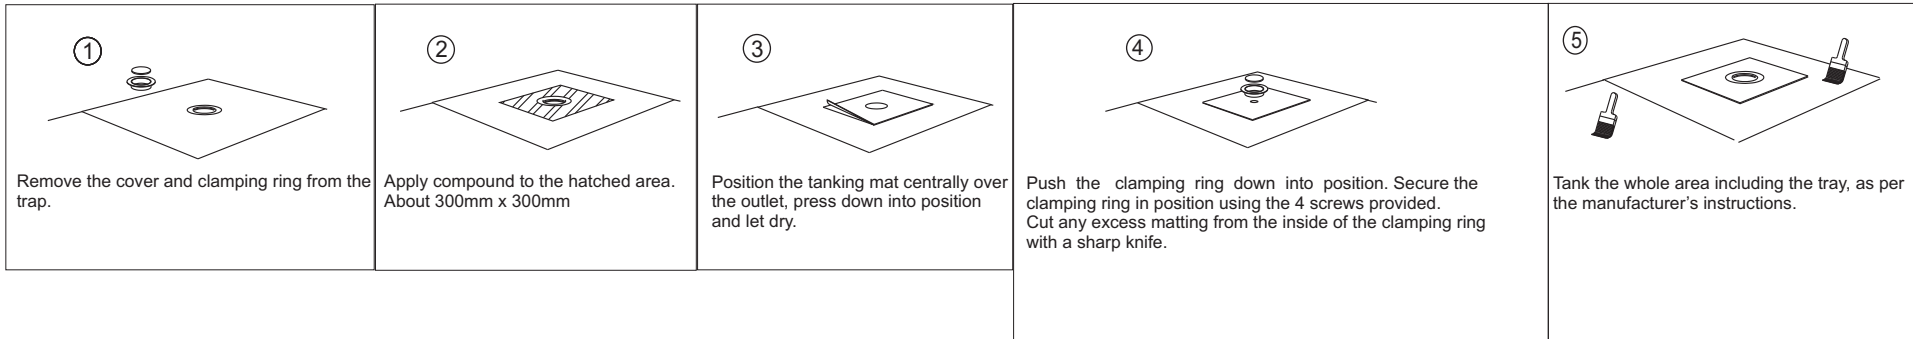

For more information download our Tanking Brochure or see our video on Wet room Installation

PROJECT Tanking Mat Installation

DRAWING N/A

DATE

Not to Scale



On The Level Unit 8 Youngs Industrial Estate. Stanbridge Road. Leighton Buzzard. Bedfordshire. LU 7 4QB  
 TEL : 01525 373202 FAX : 01525 373222  
 www.onthelevel.co.uk Email: sales@onthelevel.co.uk